



01. Proposed Front Elevation (Scale 1:100 @A1 & 1:200 @A3)




03. Proposed Rear Elevation (Scale 1:100 @A1 & 1:200 @A3)

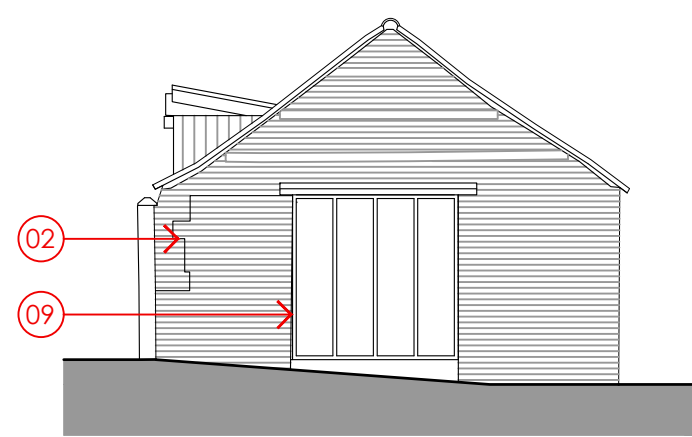

02. Proposed Side Elevation
(Scale 1:100 @A1 & 1:200 @A3)

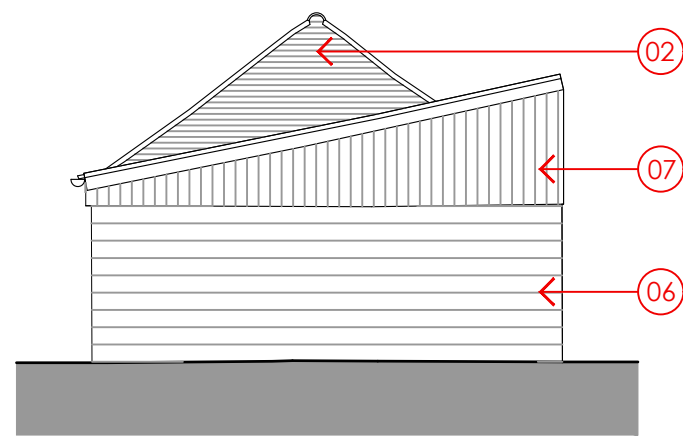

04. Proposed Side Elevation
(Scale 1:100 @A1 & 1:200 @A3)

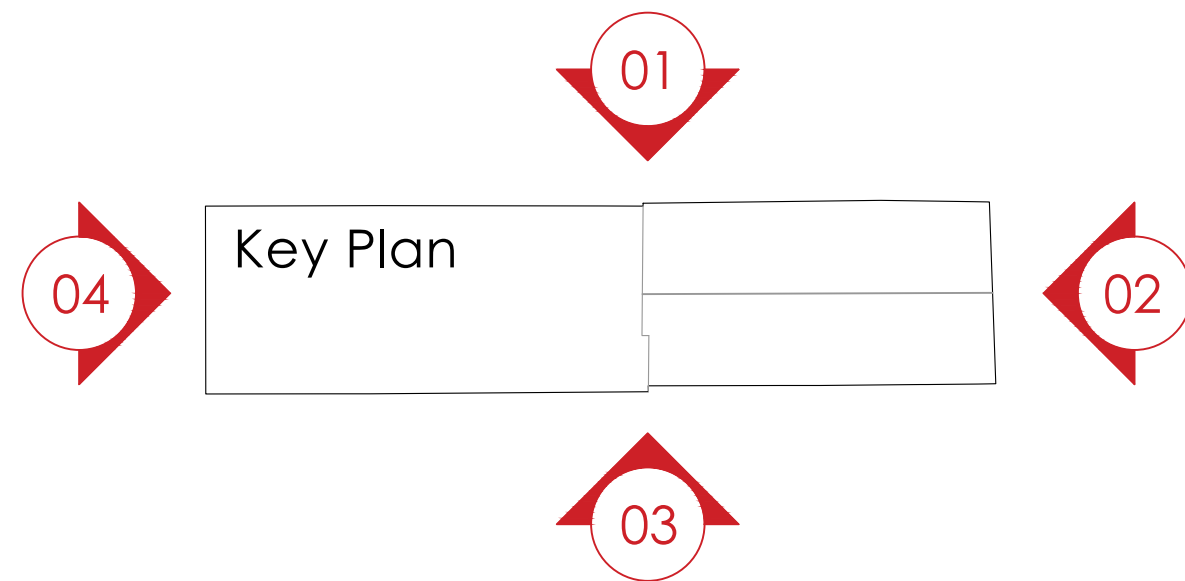

Note:
Contractor to check all dimensions on site.
Only figured dimensions to be worked to. Any discrepancies, errors or omissions are to be reported to the designer immediately.

Prior to any installation, the Manufacturer and/or Contractor shall ensure this drawing is the latest construction issue.

This drawing is the property of Millar Design + Management Ltd. Copyright is reserved by them and the drawing should not be copied without the express agreement of Millar Design + Management

Building 02 :

Gross Internal Area - 118m²
Building Footprint - 131m²

Material Legend:

- 01 Existing concrete blockwork made good.
- 02 Existing clay facing brickwork made good
- 03 Existing clay roof pantile made good.
- 04 Existing corrugated asbestos roof sheeting made good.
- 05 Existing vertical timber board cladding made good.
- 06 New concrete blockwork to match existing.
- 07 New vertical timber board cladding to match existing.
- 08 New timber vertical board faced external door set to match existing.
- 09 Existing and enlarged structural opens where indicated will receive new timber frame windows with double-glazed units.
- 10 Re-instate former window opening and insert new timber frame windows with double glazed units.
- 11 New pre-finished timber rooflights with double-glazed units.
- 12 New clay facing brickwork infill to match existing.

-	IdW	160525	Planning Issue
Rev	Dm	Date	Description

Drawing Originator

MILLAR
DESIGN + MANAGEMENT

No 7 Brunel Parkway Pride Park Derby DE24 8HR
t +44 (0)1332 290 412 www.millarmanagement.co.uk

Client

Mr David Moore Esq

Project Name	MDM Project No.
Barn Conversions	4223
Glebe Farm	Discipline
North Yorkshire	A

Drawing Title

Building 02 - Proposed Plans & Elevations

Drawn By	Checked By	Approved By	Date	Scale
IdW	CH	RE	14/05/2025	1:100 @A1

Drawing No.
4223-MDM-A-XX-DR-00106

Status	Rev.	Security
PLANNING	-	-

