

Note:
Contractor to check all dimensions on site.
Only figured dimensions to be worked to. Any discrepancies, errors or omissions are to be reported to the designer immediately.

Prior to any installation, the Manufacturer and/or Contractor shall ensure this drawing is the latest construction issue.

This drawing is the property of Millar Design + Management Ltd. Copyright is reserved by them and the drawing should not be copied without the express agreement of Millar Design + Management

Building 03




Whole Site: 651sqm



Building footprint: 327sqm



Curtilage: 324sqm

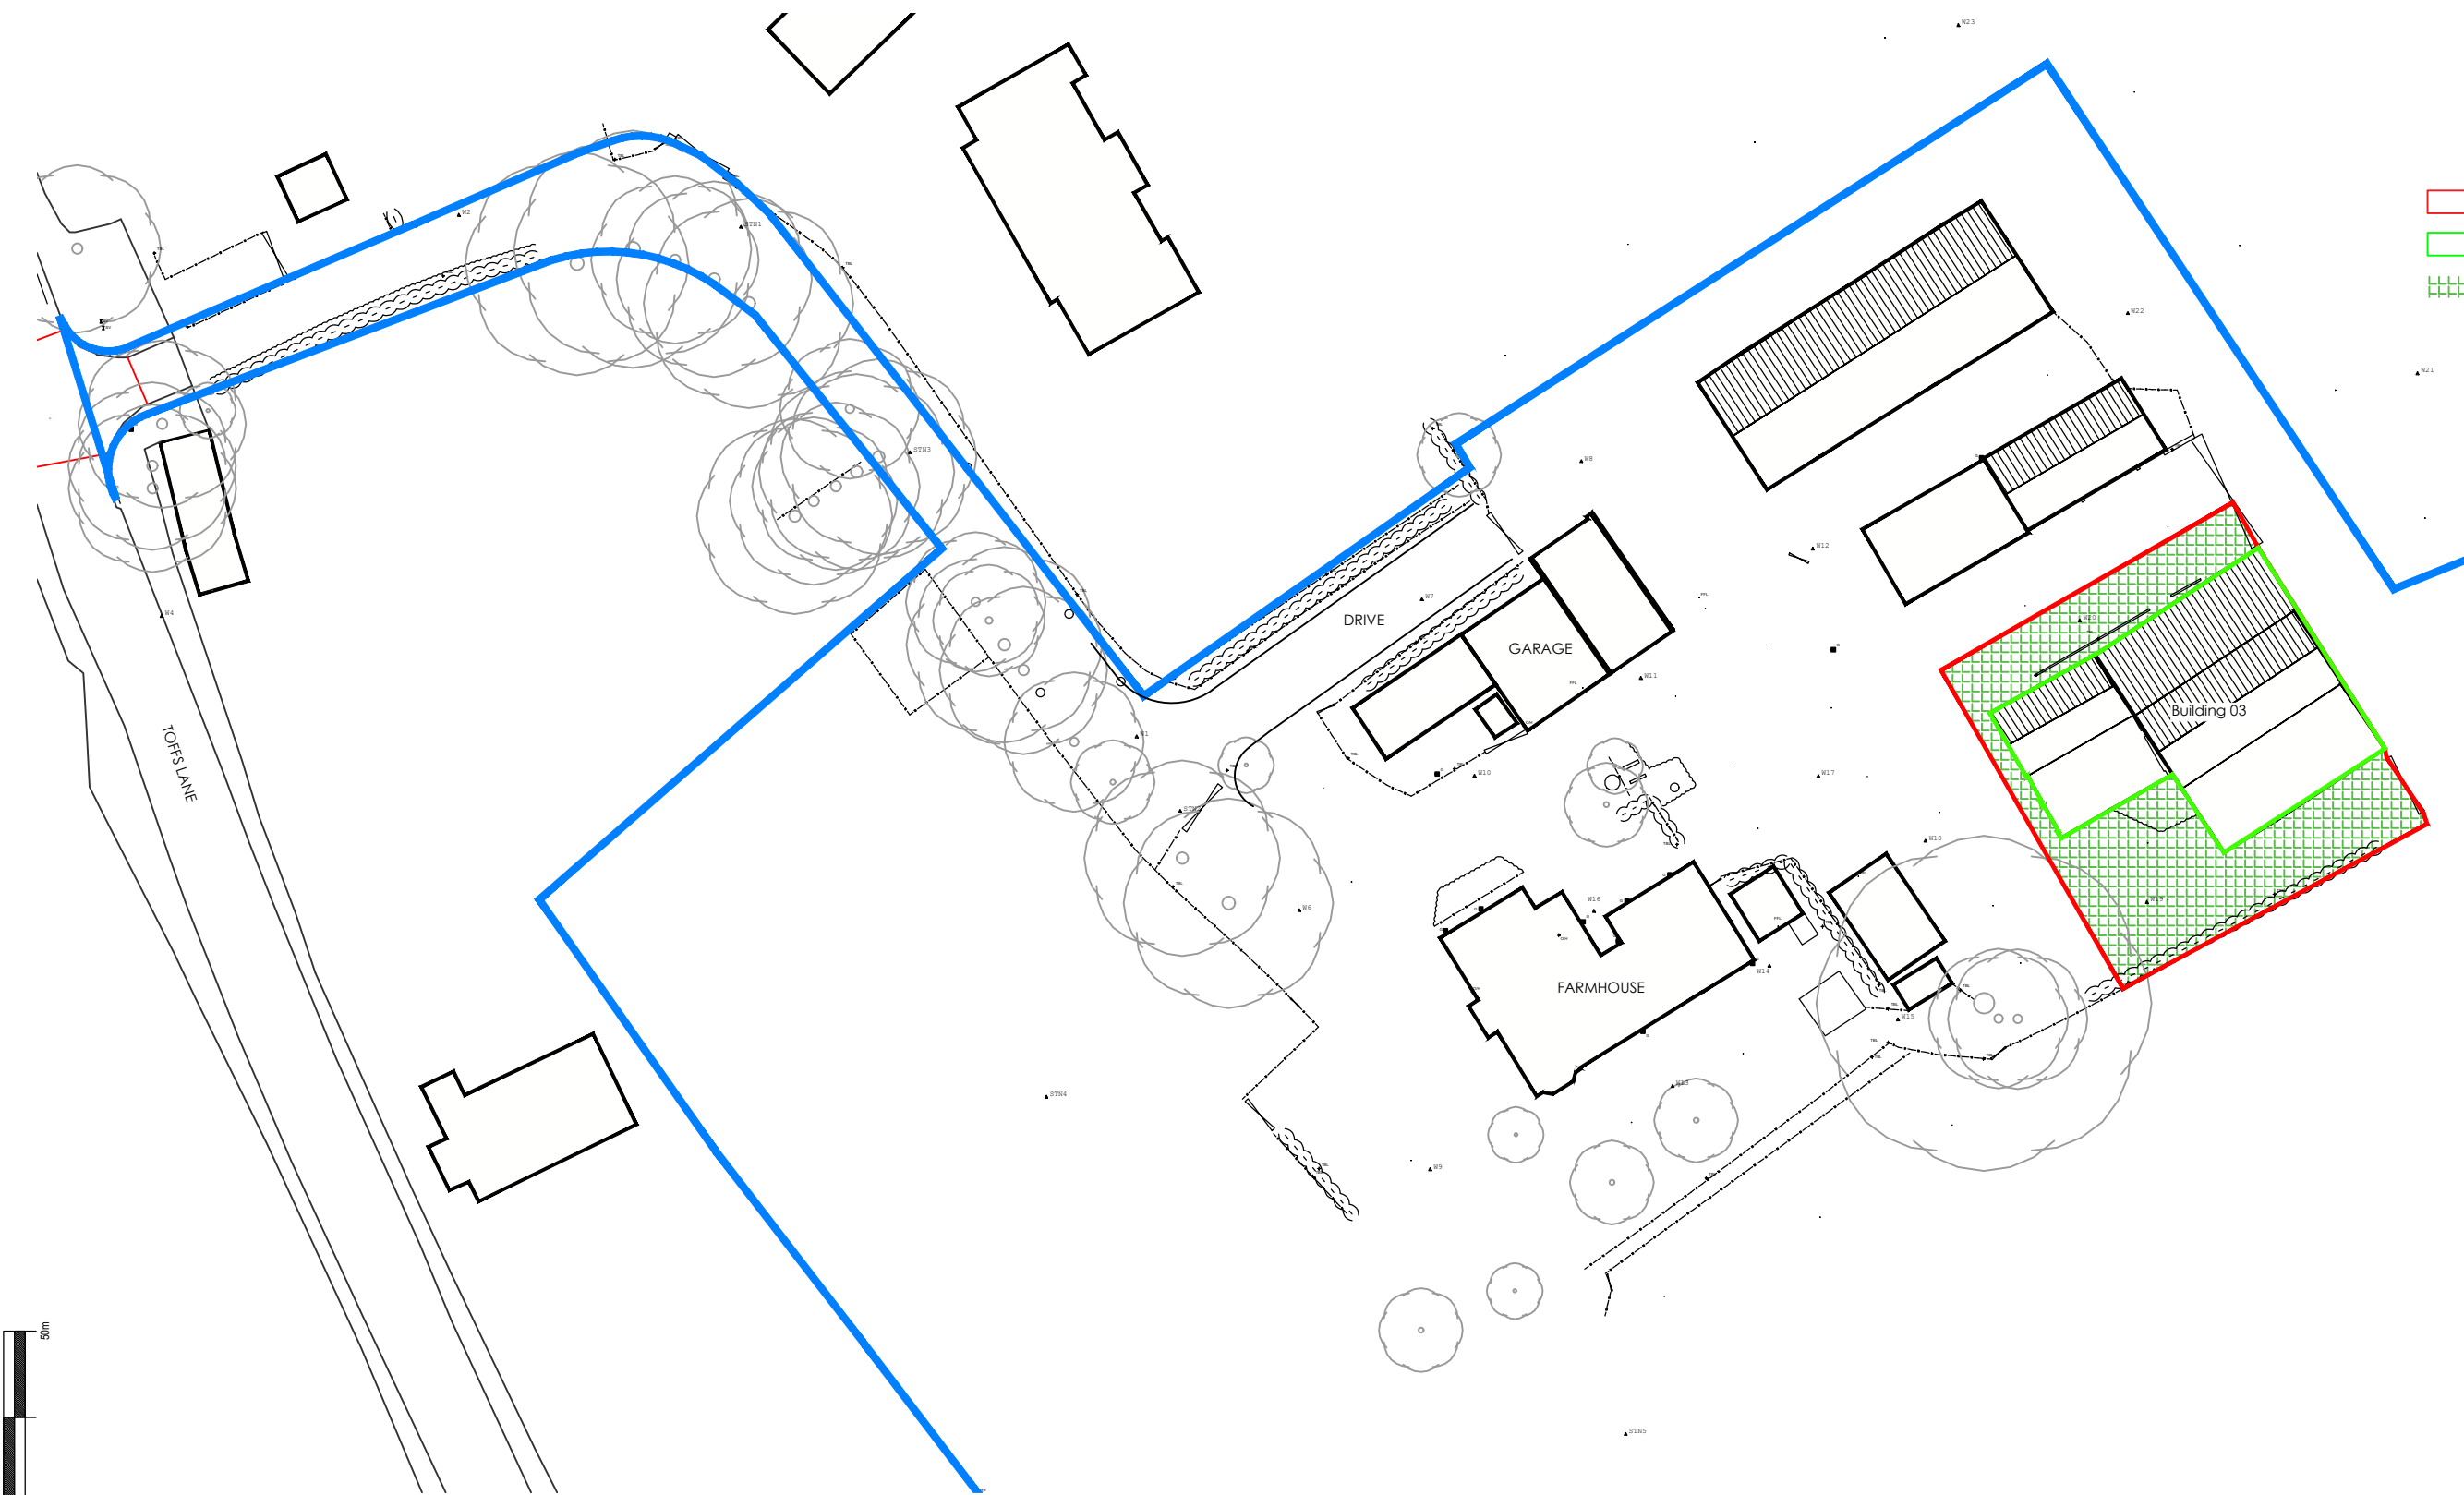

01	IdW	16/05/2025	Issued for Review
Rev	Dm	Date	Description

Drawing Originator

MILLAR
DESIGN + MANAGEMENT

No 7 Brunel Parkway Pride Park Derby DE24 8HR
t +44 (0)1332 290 412 www.millarmanagement.co.uk

Client

Mr David Moore Esq

Project Name	MDM Project No.
Barn Conversions	4223
Glebe Farm	Discipline
North Yorkshire	A

Drawing Title

Building 03 - Site Plan As Proposed

Drawn By	Checked By	Approved By	Site	Scale
CH	IdW	RE	14/05/2025	1:500 @A3

Drawing No.

4223-MDM-A-XX-DR-00204

Status	Rev.	Security
PLANNING	01	N/A

Building 03 - Site Plan - Proposed (Scale 1:500 @A3)

