

Note:
Contractor to check all dimensions on site.
Only figured dimensions to be worked to. Any discrepancies, errors or omissions are to be reported to the designer immediately.

Prior to any installation, the Manufacturer and/or Contractor shall ensure this drawing is the latest construction issue.


This drawing is the property of Millar Design + Management Ltd. Copyright is reserved by them and the drawing should not be copied without the express agreement of Millar Design + Management

Material Legend:


- 01 New full-height timber frame windows with doubled glazing units.
- 02 New vertical timber boarded door to match existing.
- 03 Existing high level pre-finished metal profile sheet cladding to be repaired and recoated where required.
- 04 New timber windows with double glazed units.
- 05 New to match vertical board timber cladding.
- 06 New vertical board timber infill.
- 07 New pre-finished timber rooflights with double glazed windows.
- 08 New to match clay facing brick infill coursing.
- 09 Make good defective clay facing and pre-pint where required.
- 10 Existing corrugated asbestos-cement roofing sheets repaired and treated with clear matt anti-dusting sealer
- 11 Existing random sized stone walling, make good where required.
- 12 Existing concrete blockwork coursing.
- 13 Existing vertical timber board cladding.




01. Proposed Front Elevation (Scale 1:100 @A1 & 1:200 @A3)

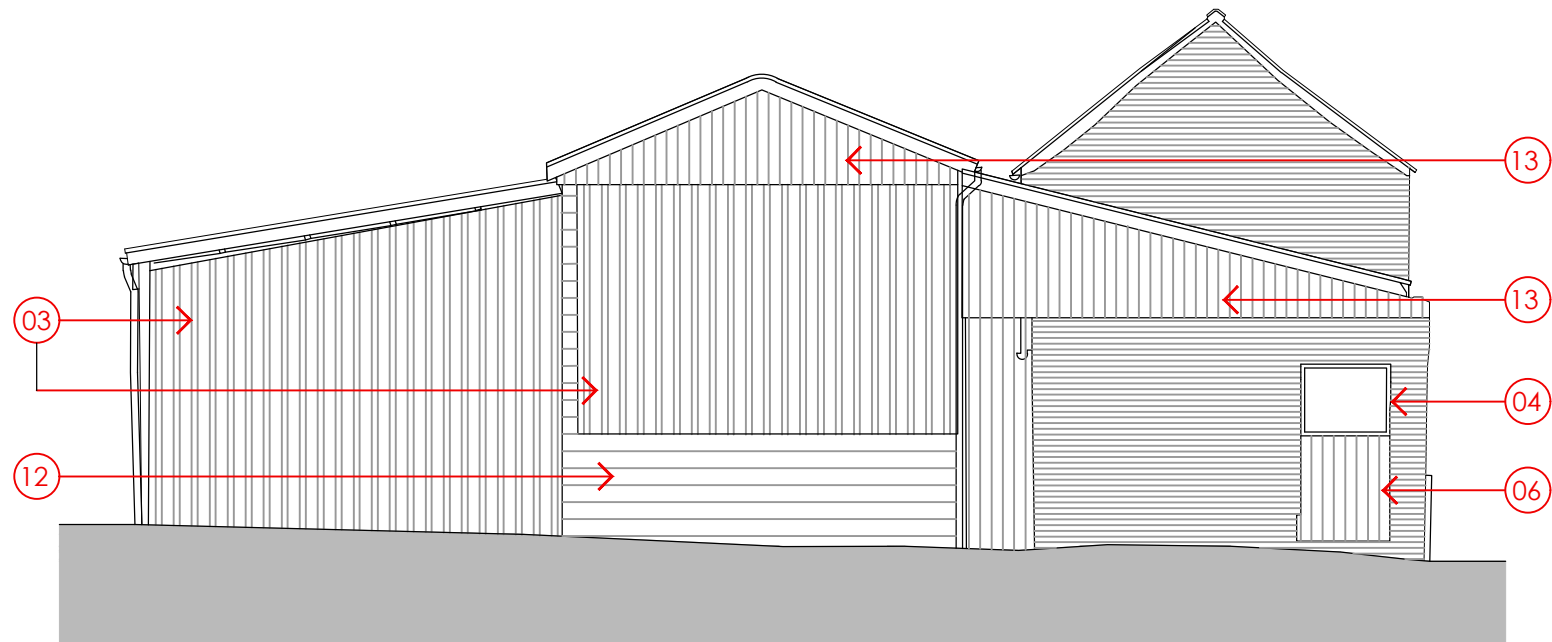

02. Proposed Side Elevation (Scale 1:100 @A1 & 1:200 @A3)

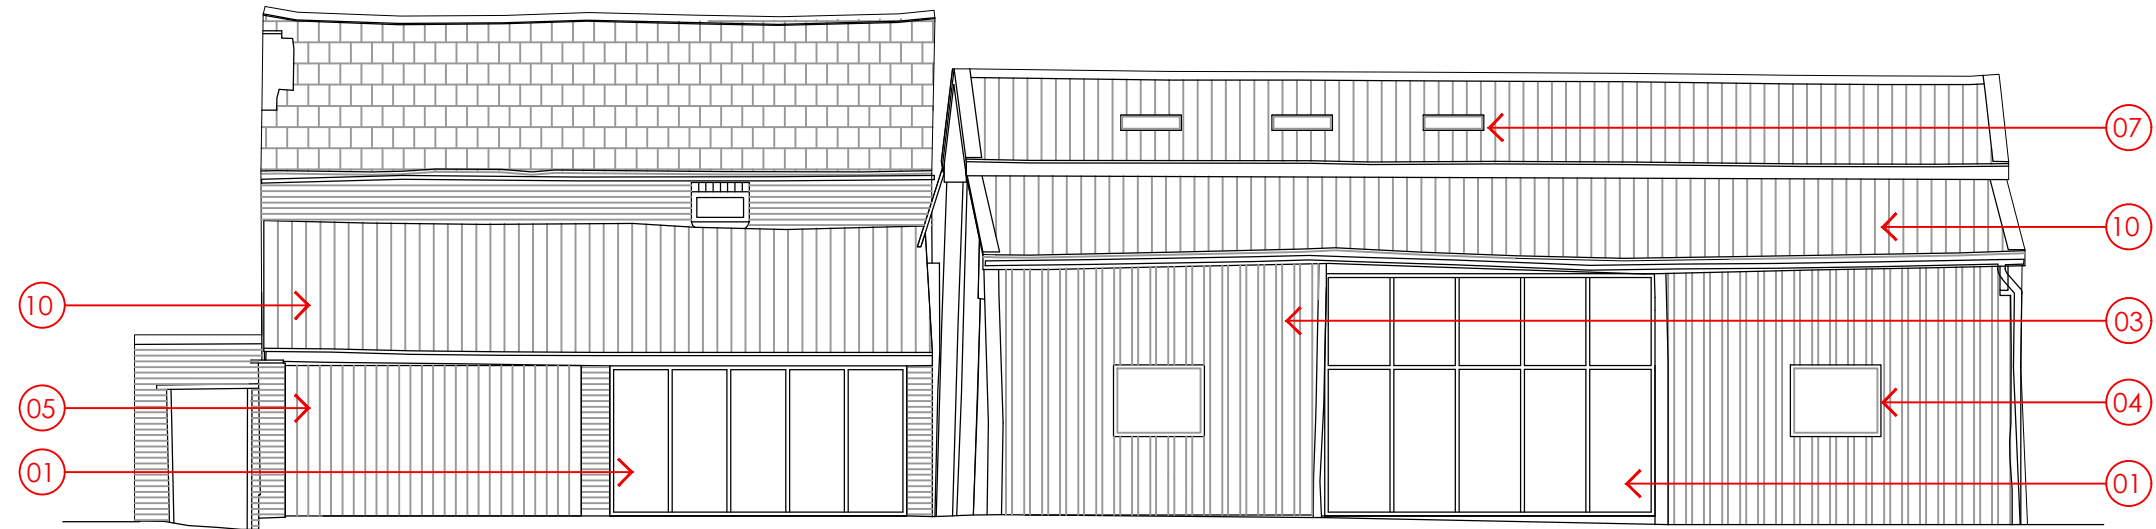

Proposed Rear Elevation (Scale 1:100 @A1 & 1:200 @A3)

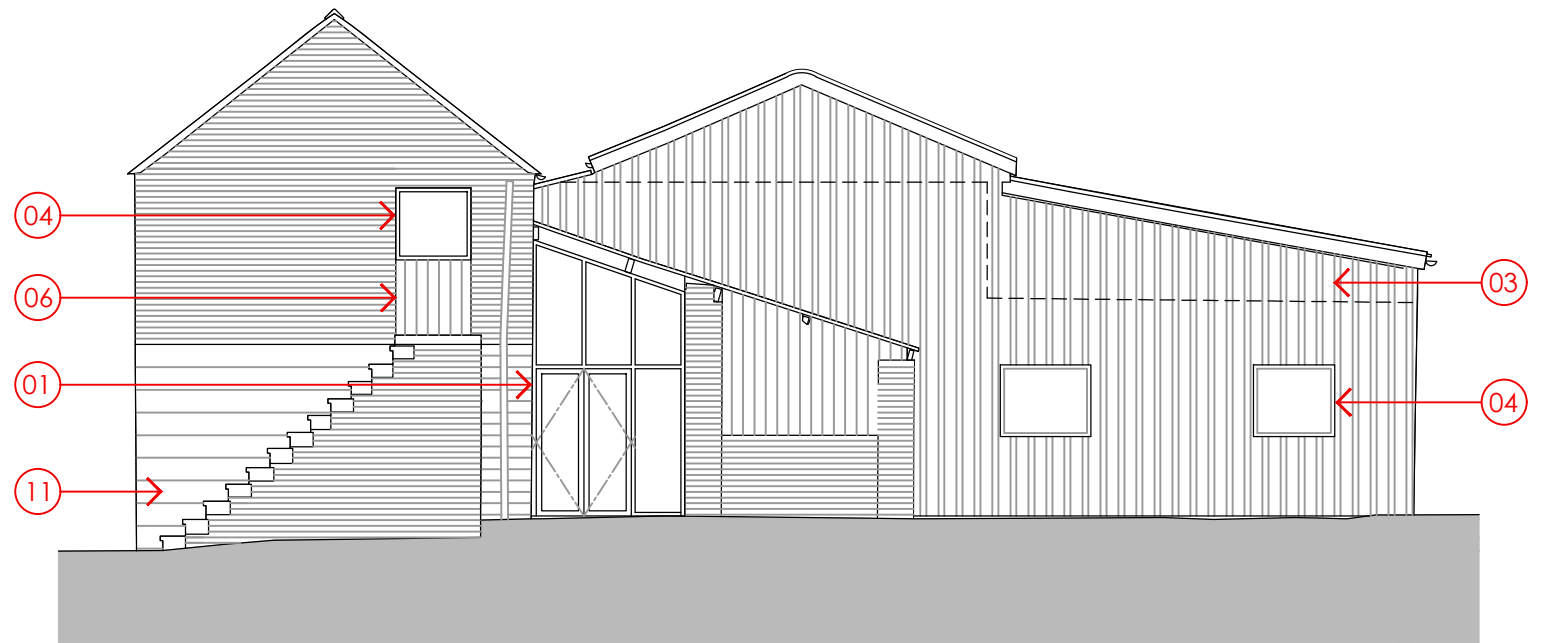

04. Proposed Side Elevation (Scale 1:100 @A & 1:200 @A3)

01	IdW	16/05/2025	Issued for Review
Rev	Dm	Date	Description

Drawing Originator

MILLAR
DESIGN + MANAGEMENT

No 7 Brunel Parkway Pride Park Derby DE24 8HR
t +44 (0)1332 290 412 www.millarmanagement.co.uk

Client

Mr David Moore Esq

Project Name	MDM Project No.
Barn Conversions	4223
Glebe Farm	Discipline
North Yorkshire	A

Drawing Title

Building 03 - Proposed Elevations

Drawn By	Checked By	Approved By	Date	Scale
IdW	CH	RE	14/05/2025	1:100 @A1

Drawing No.	Status	Rev.	Security
4223-MDM-A-XX-DR-00208	PLANNING	01	N/A

