


NOTES


--	--

REVISIONS

REV	DATE	DESCRIPTION
A	16/10/23	Planning Issue.

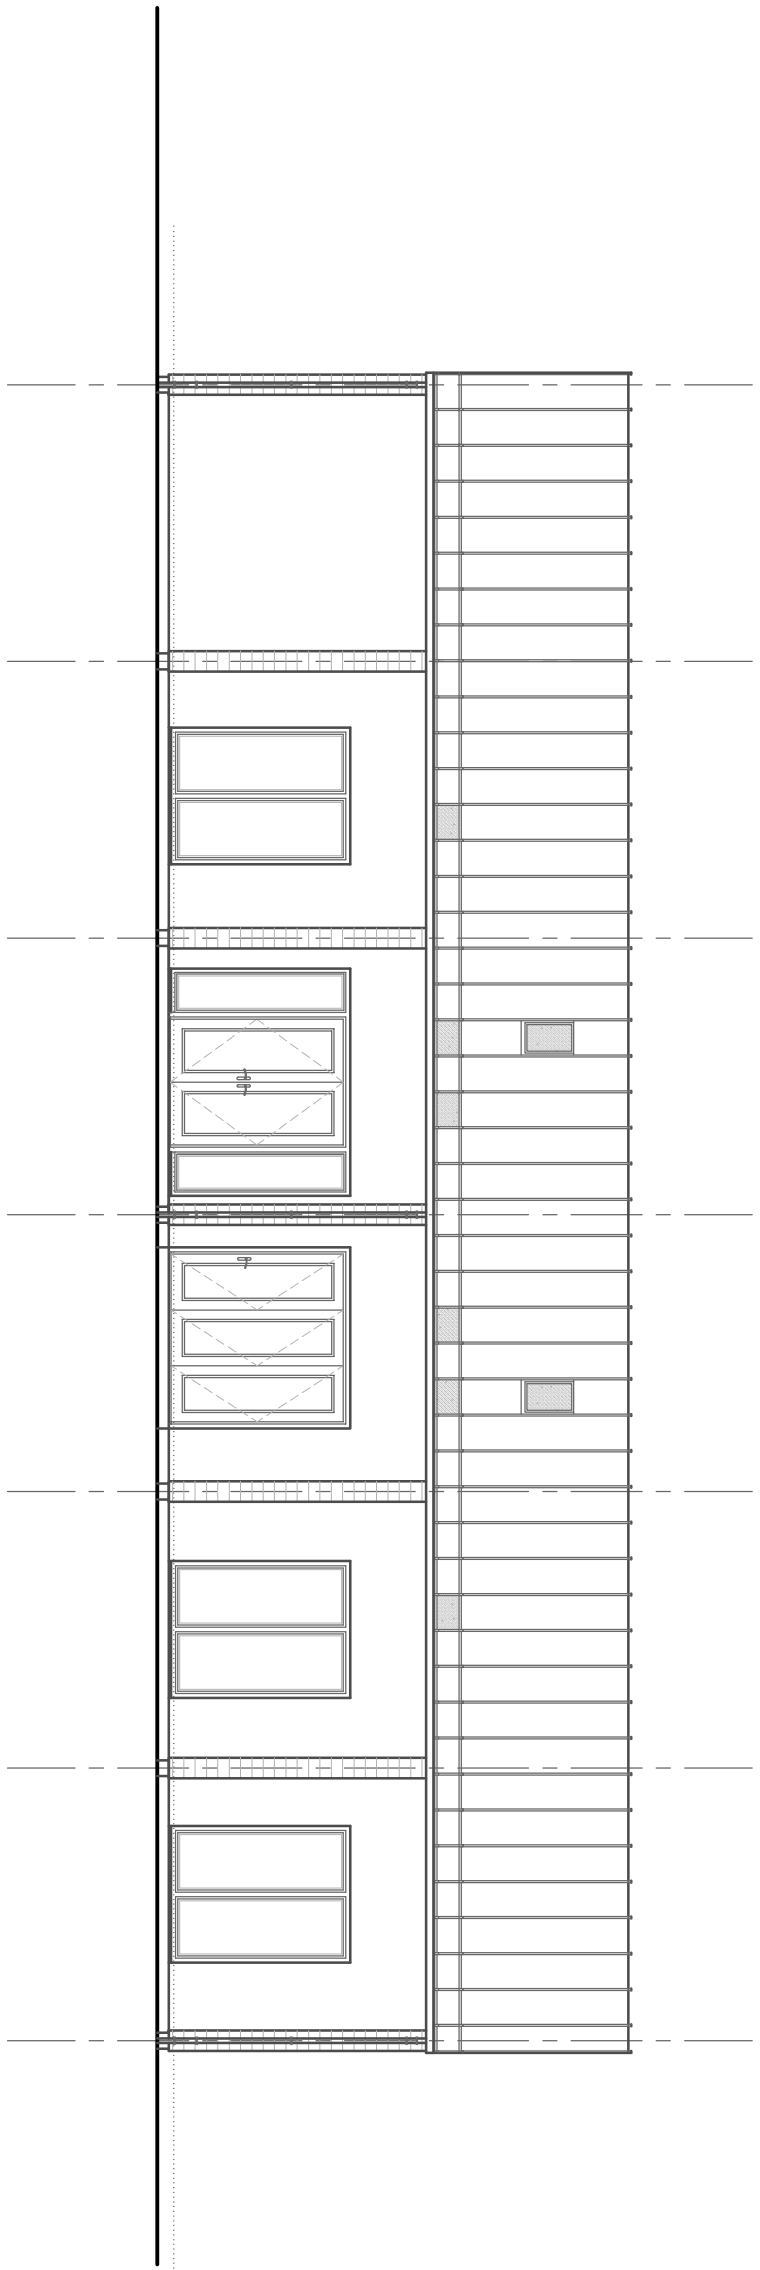

PROPOSED ELEVATION 5.

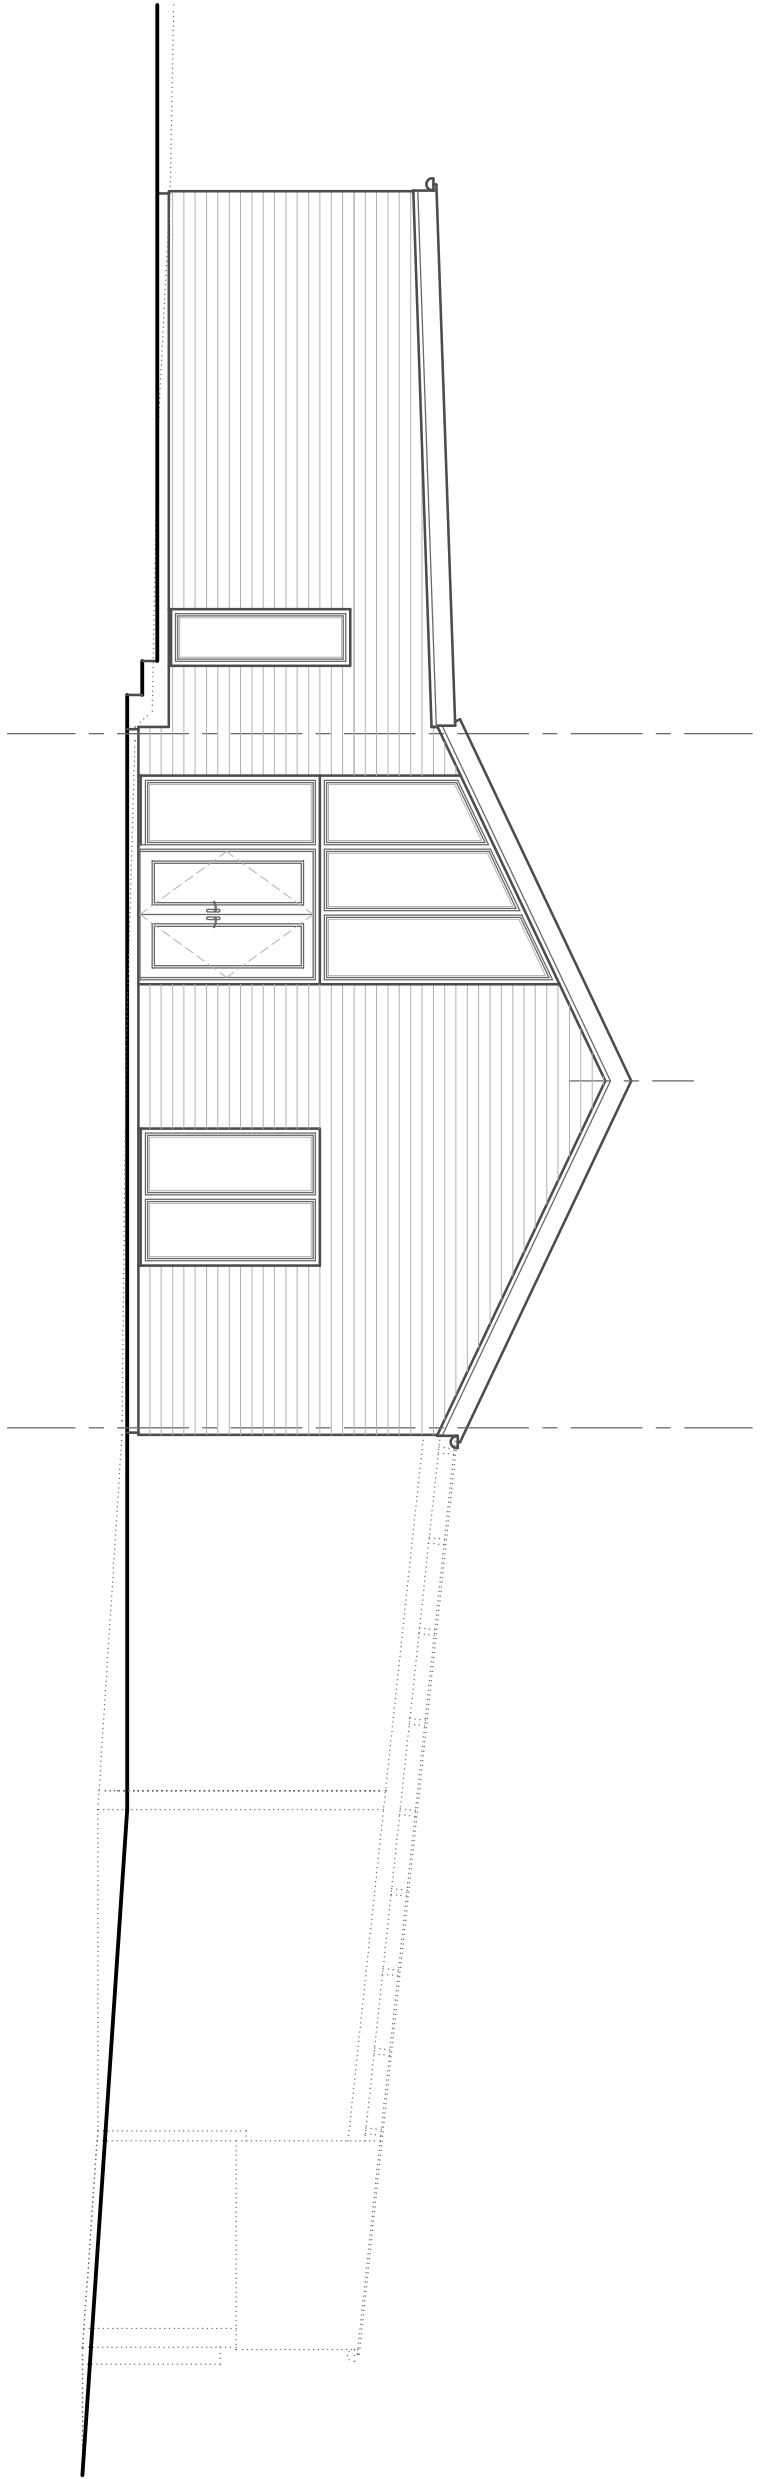


PROPOSED ELEVATION 8.




Unit 4
100 sqm

7

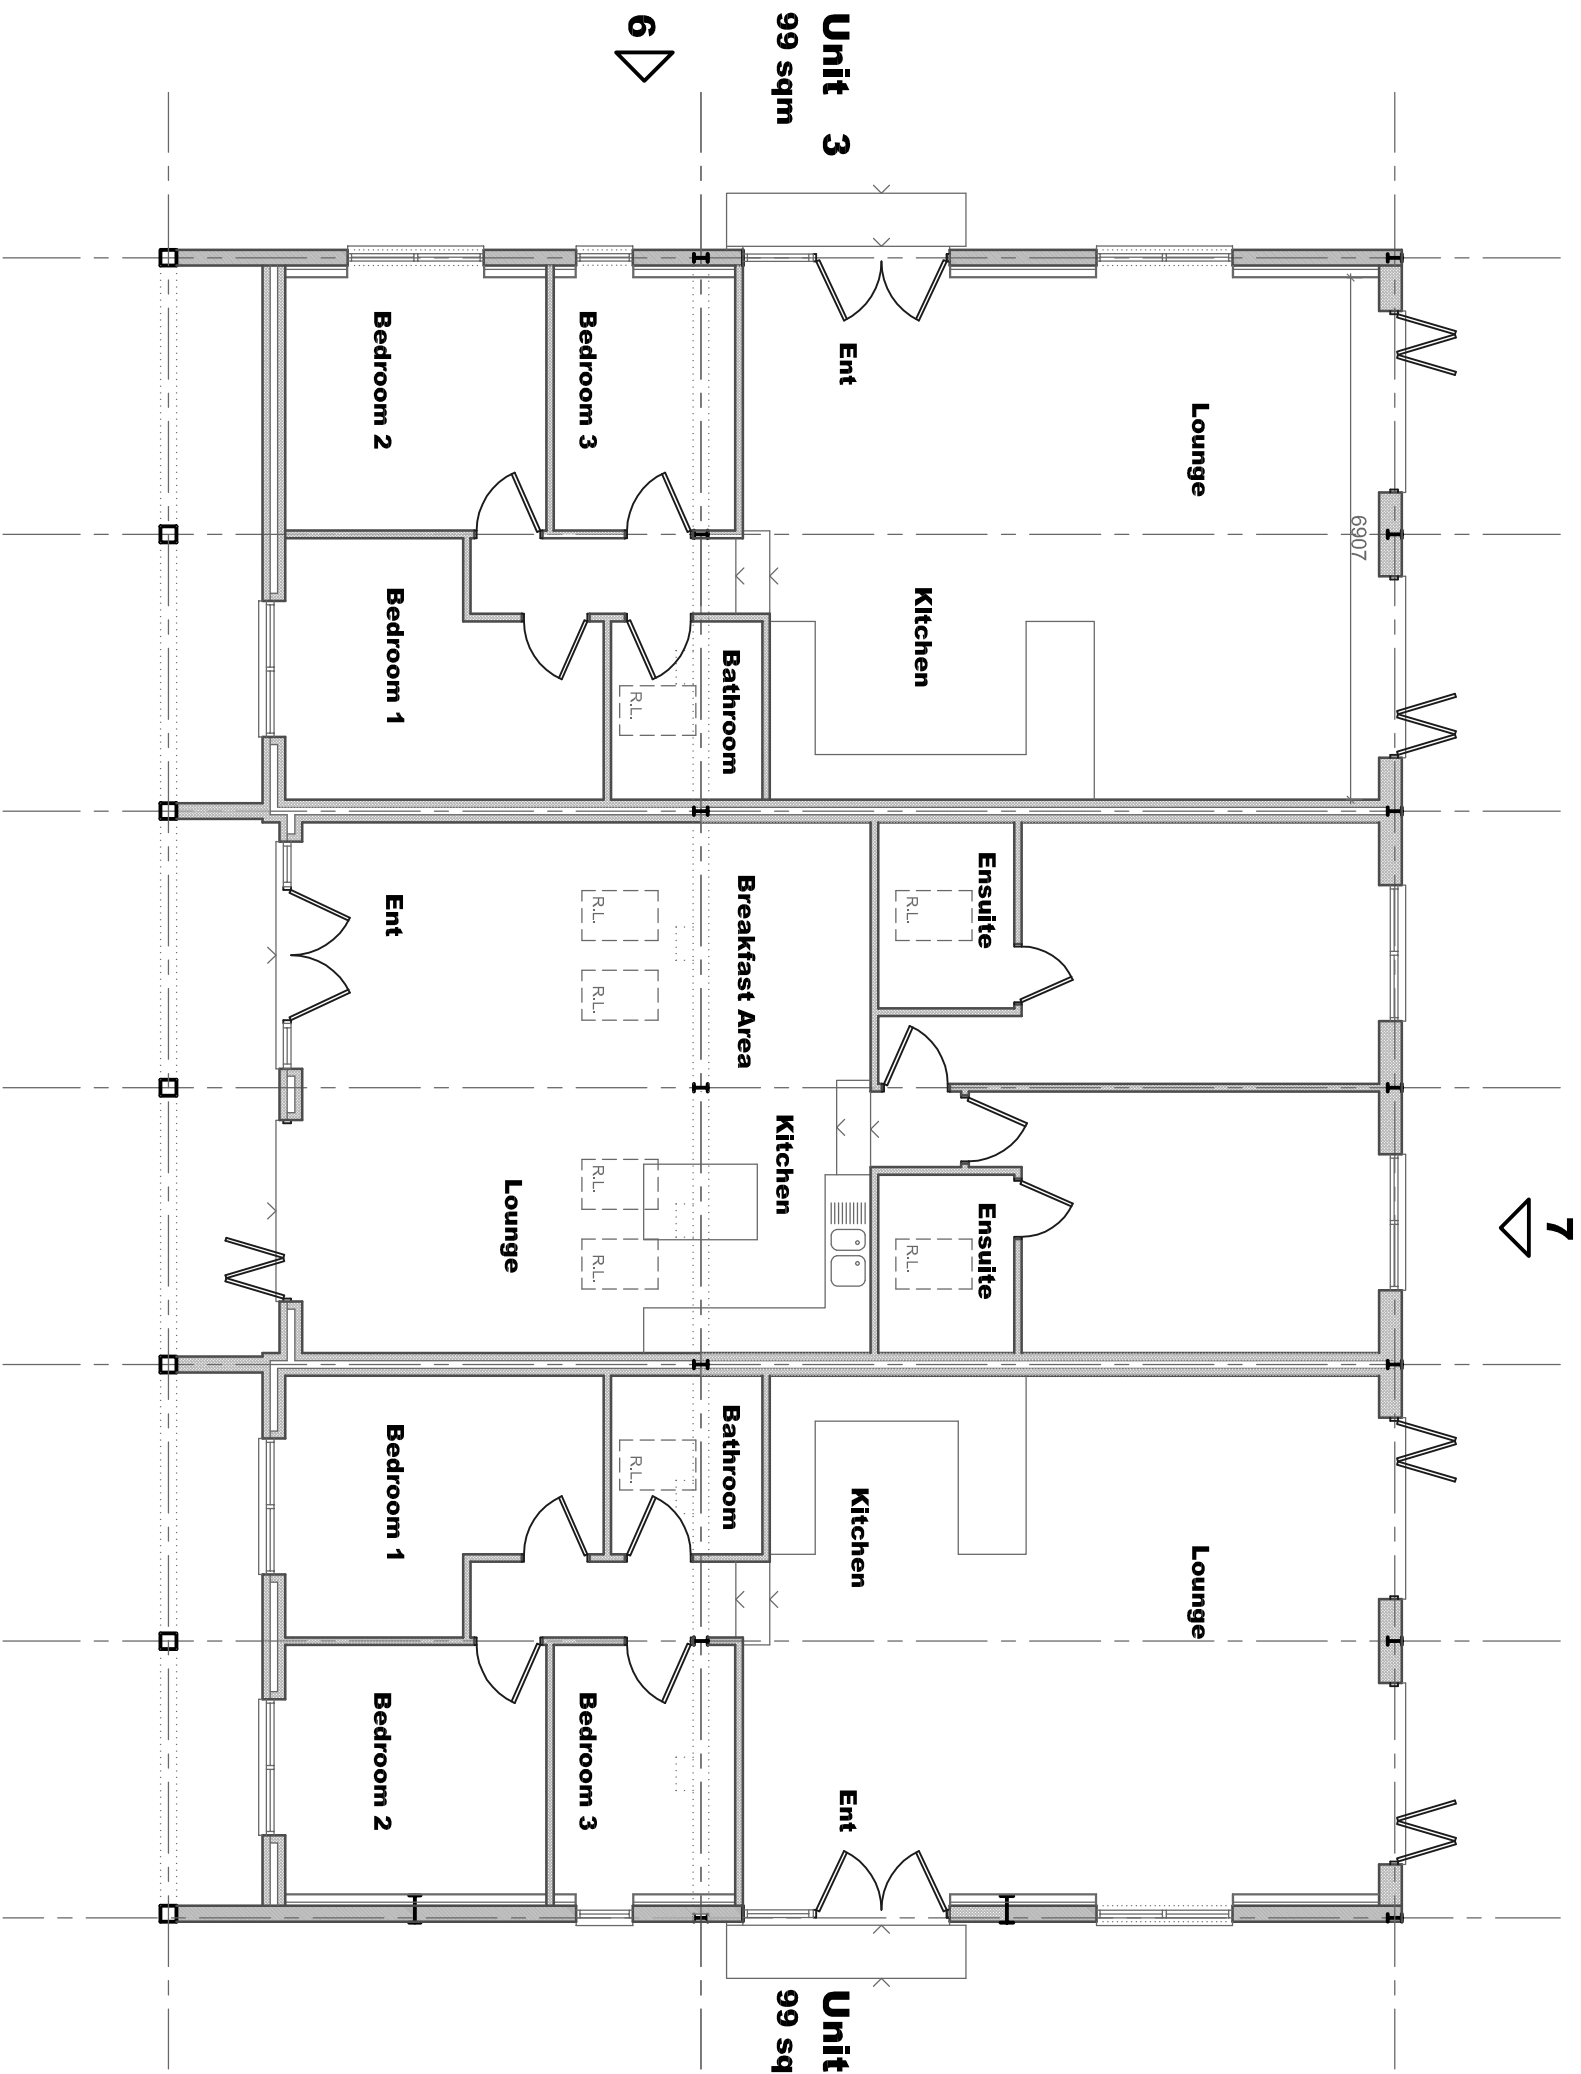


5


PROPOSED GROUND FLOOR PLAN.

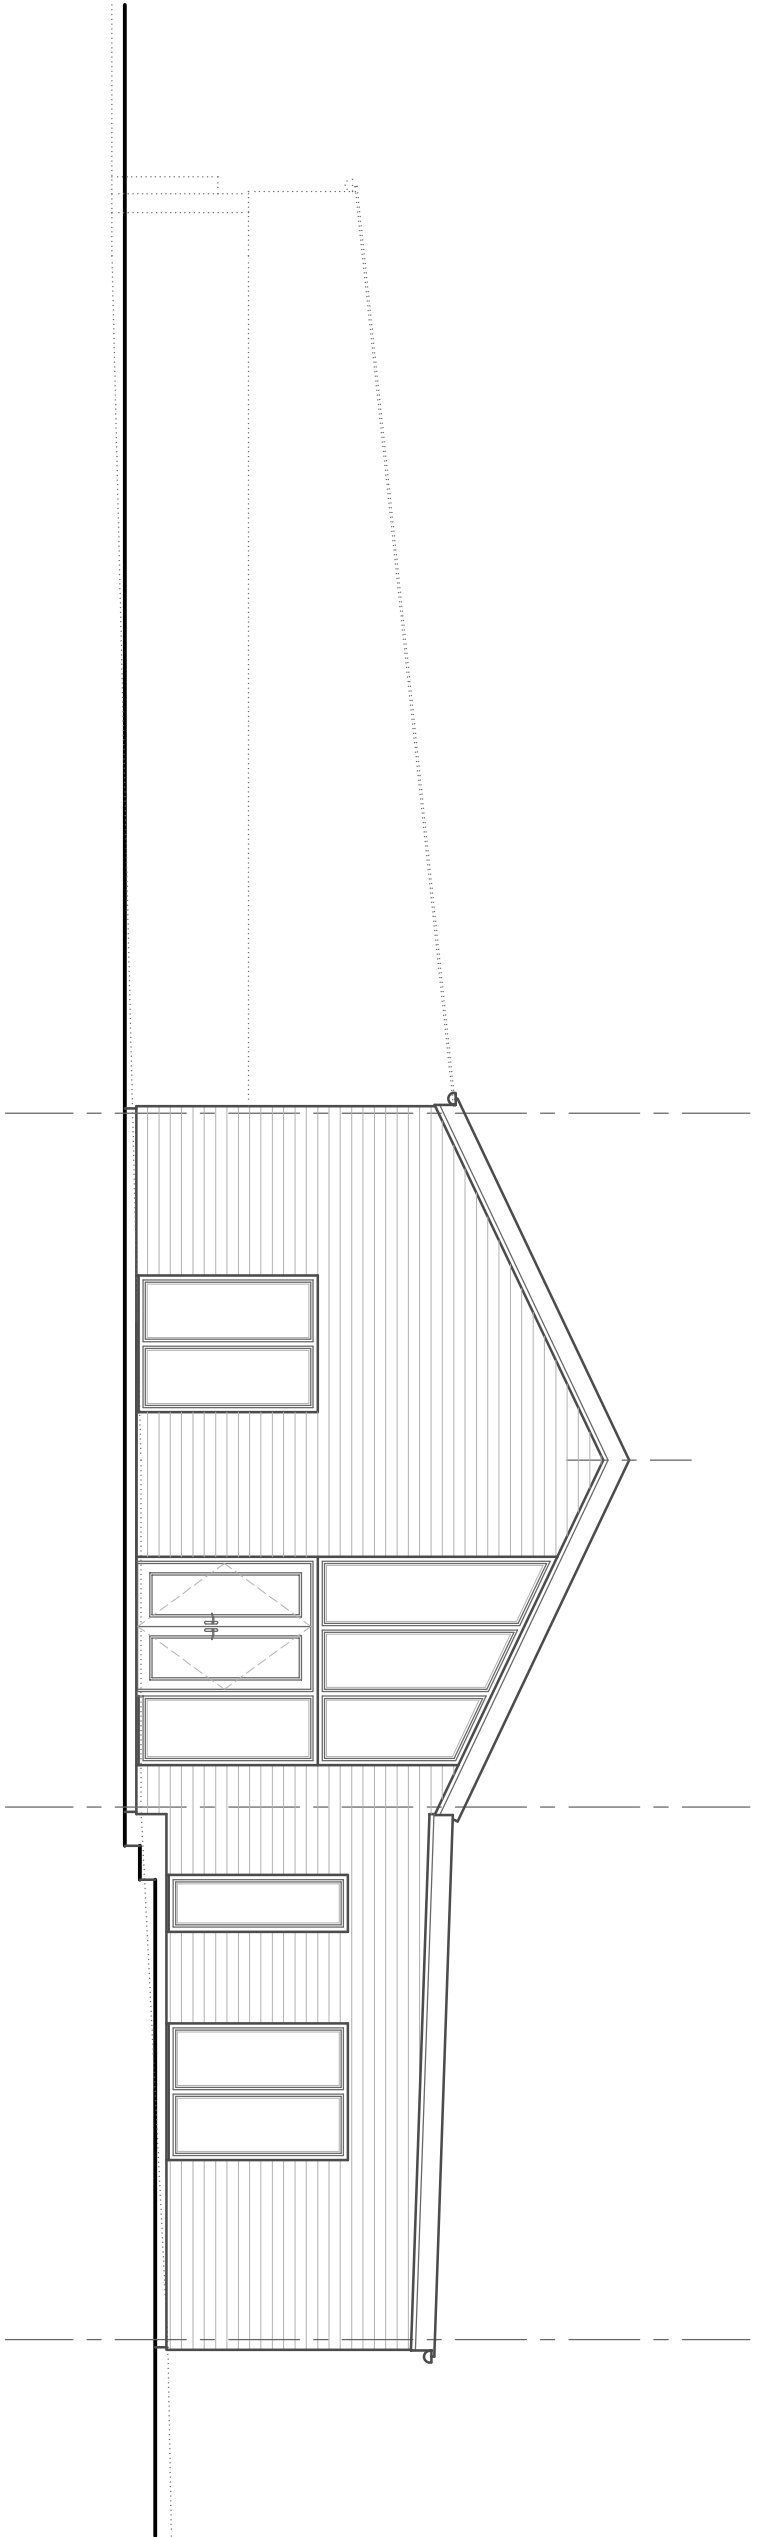

PROPOSED ELEVATION 6.

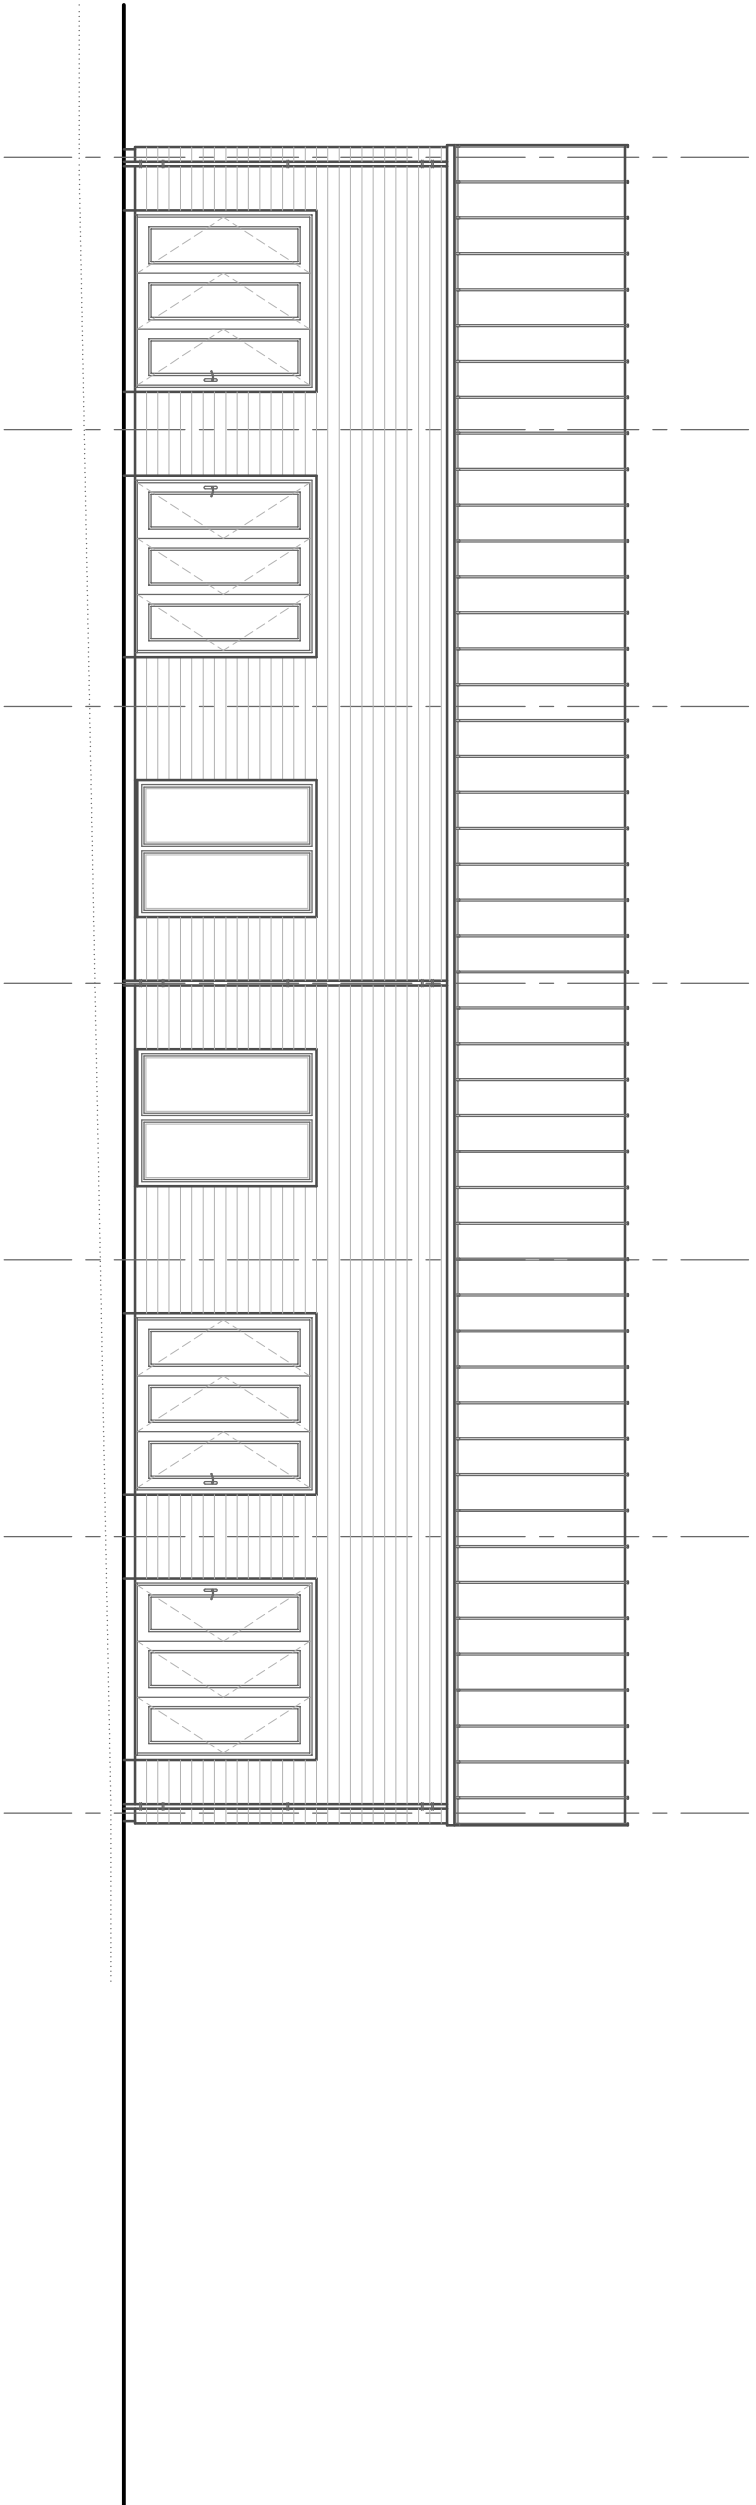

PROPOSED ELEVATION 7.

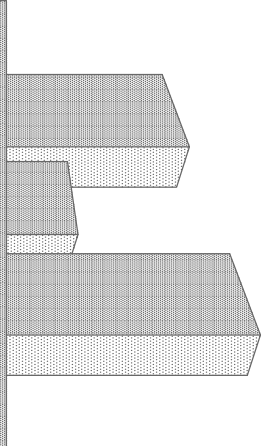

SIMON HALL
ARCHITECTURAL ■ DESIGN LTD

11 THE LAURELS
NORTHALLERTON
NORTH YORKSHIRE
DL6 1SA
Tel: 01609 783 963
Mobile: 07711 002 050
Email: simon@hallarchdesign.co.uk

PROJECT

Conversion of Existing Agricultural
Farm Buildings into 5 No Dwellings,
Village Farm, Kilburn.

DRAWING TITLE

Proposed Ground Floor Plan and
Elevations
BUILDING B.

CLIENT

Mr H Thompson.

DATE

June 2022

SCALE

1 : 100.

Job No.

DWG No.

SCH1505

5.

REVISION

A