



THIS DRAWING TOGETHER WITH THE DESIGN IS COPYRIGHT OF THE ARCHITECT. FIGURED DIMENSIONS SHOULD BE FOLLOWED AND SCALED DIMENSIONS SHOULD BE CHECKED WITH THE ARCHITECT. ANY DISCREPANCY MUST BE REPORTED TO THE ARCHITECT IMMEDIATELY AND PRIOR TO PROCEEDINGS.

REVISIONS


REV A - 29.07.24
 unit 1 omitted from proposals
 parking reallocated and 2 no visitor spaces provided
 turning circle indicated and
 pumped fire appliance reach confirmed

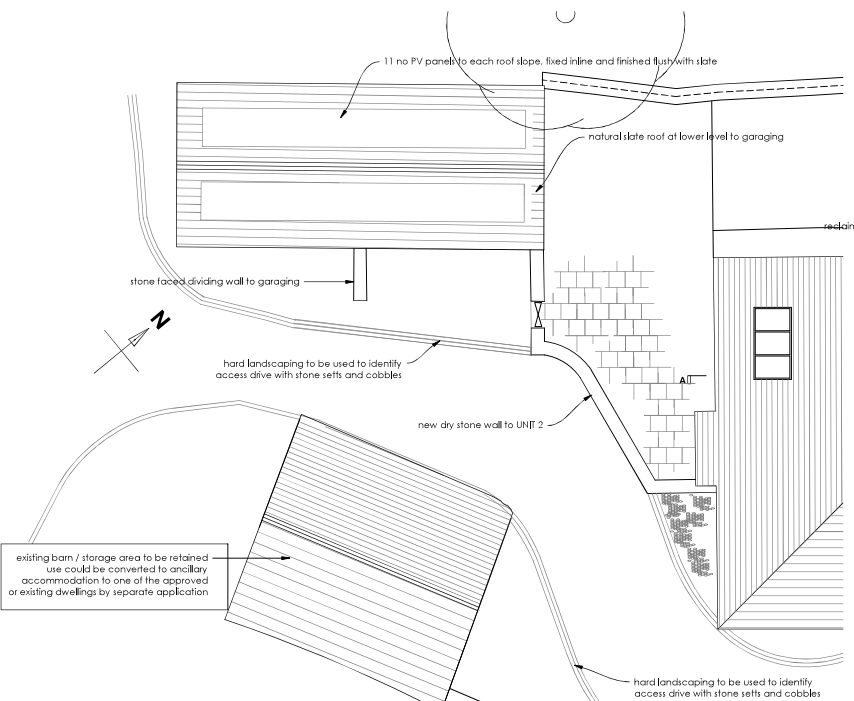


ROOF PLAN GARAGING

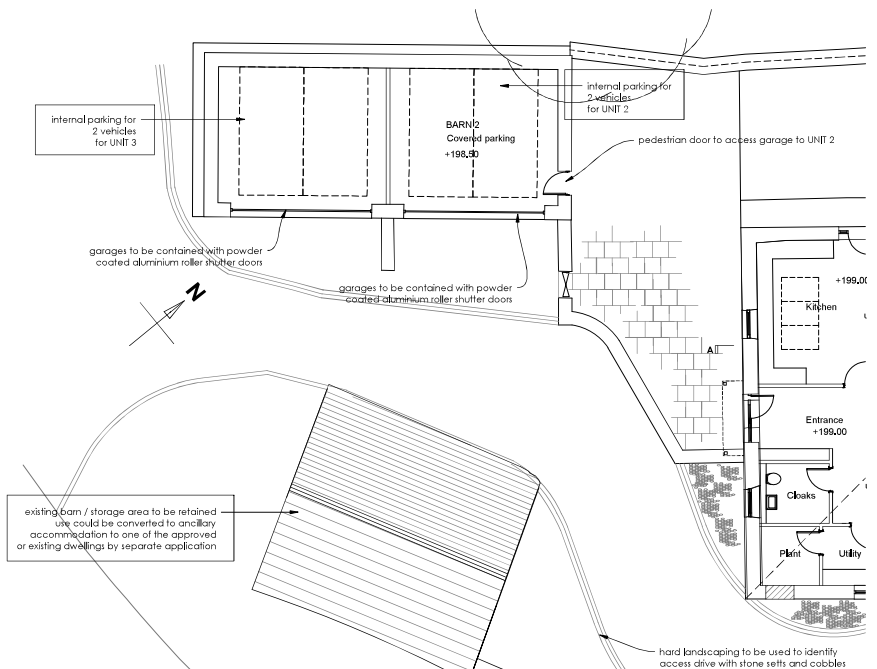


GROUND FLOOR PLAN GARAGING

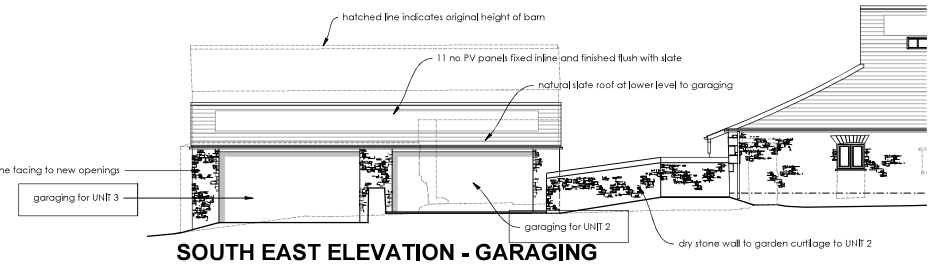


SOUTH EAST ELEVATION - GARAGING

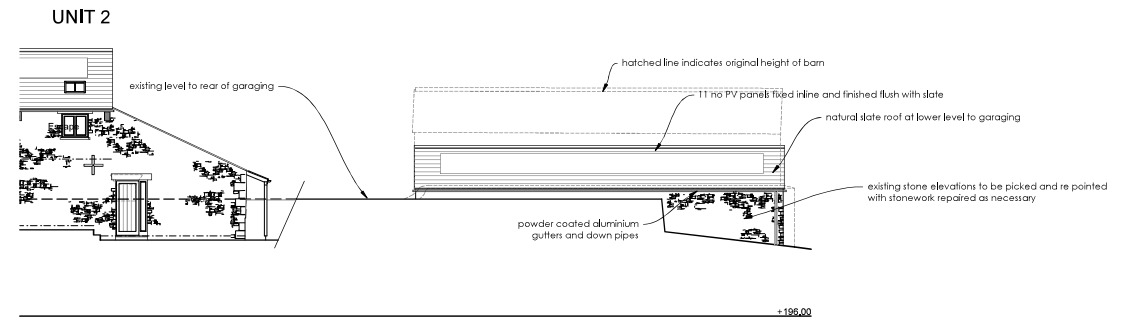

NORTH WEST ELEVATION - GARAGING

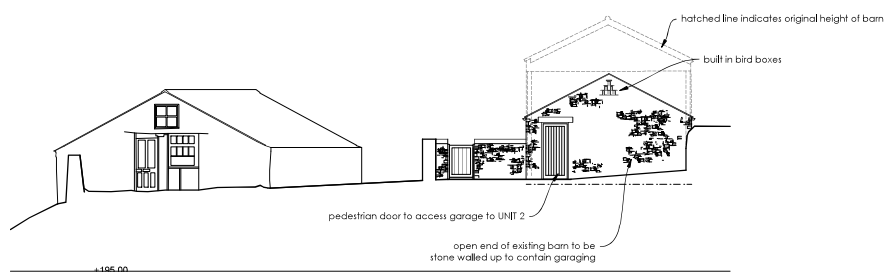

NORTH EAST ELEVATION GARAGING

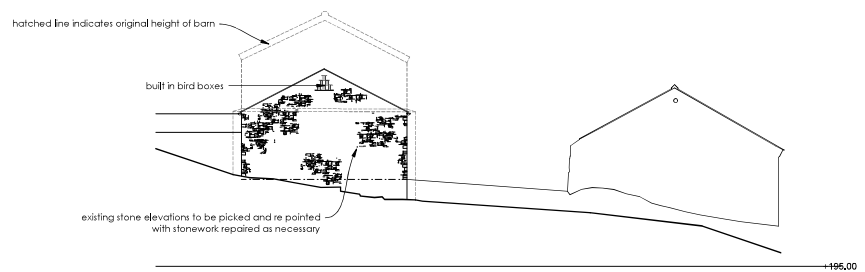

SOUTH WEST ELEVATION GARAGING

- MATERIALS:**
- ROOF: NATURAL SLATE TO ROOF TO MATCH EXISTING
 - WALLS: ORIGINAL STONEMWORK RETAINED, REPAIRED AND POINTED
 - DOORS: PAINTED TIMBER EXTERNAL DOORS
 - WINDOWS: POWDER COATED ALUMINIUM COMPOSITE WINDOWS & GLAZED DOORS
 - RAINWATER GOODS: POWDER COATED ALUMINIUM SEAMLESS GUTTERS
 - HARD STANDING: TARMAC TO DRIVES AND PARKING AREAS, STONE FLAGS TO TERRACES AND PATHS, SETTS AND COBBLES TO IDENTIFY ACCESS ROUTES
 - BOUNDARIES: DRY STONE WALLS, PAINTED ESTATE FENCING & STOCK PROOF FENCING



Original Drawn By: EW Date: MAY 2024



the wright design partnership
 15 main street, kirby lonsdale, cumbria LA6 2AQ
 tel / 015242 71697 email / mat@wqparhitects.co.uk

Client: Wood / Gerrard
 Contract: High Bendrigg Farm, Old Hutton, LAB ONP

Drawing title: PROPOSED GARAGING DETAILS

Scale: 1:100 at A1 Job No: KL2954 Dwg No: 06 A