


**Roof Plan**  
1:100

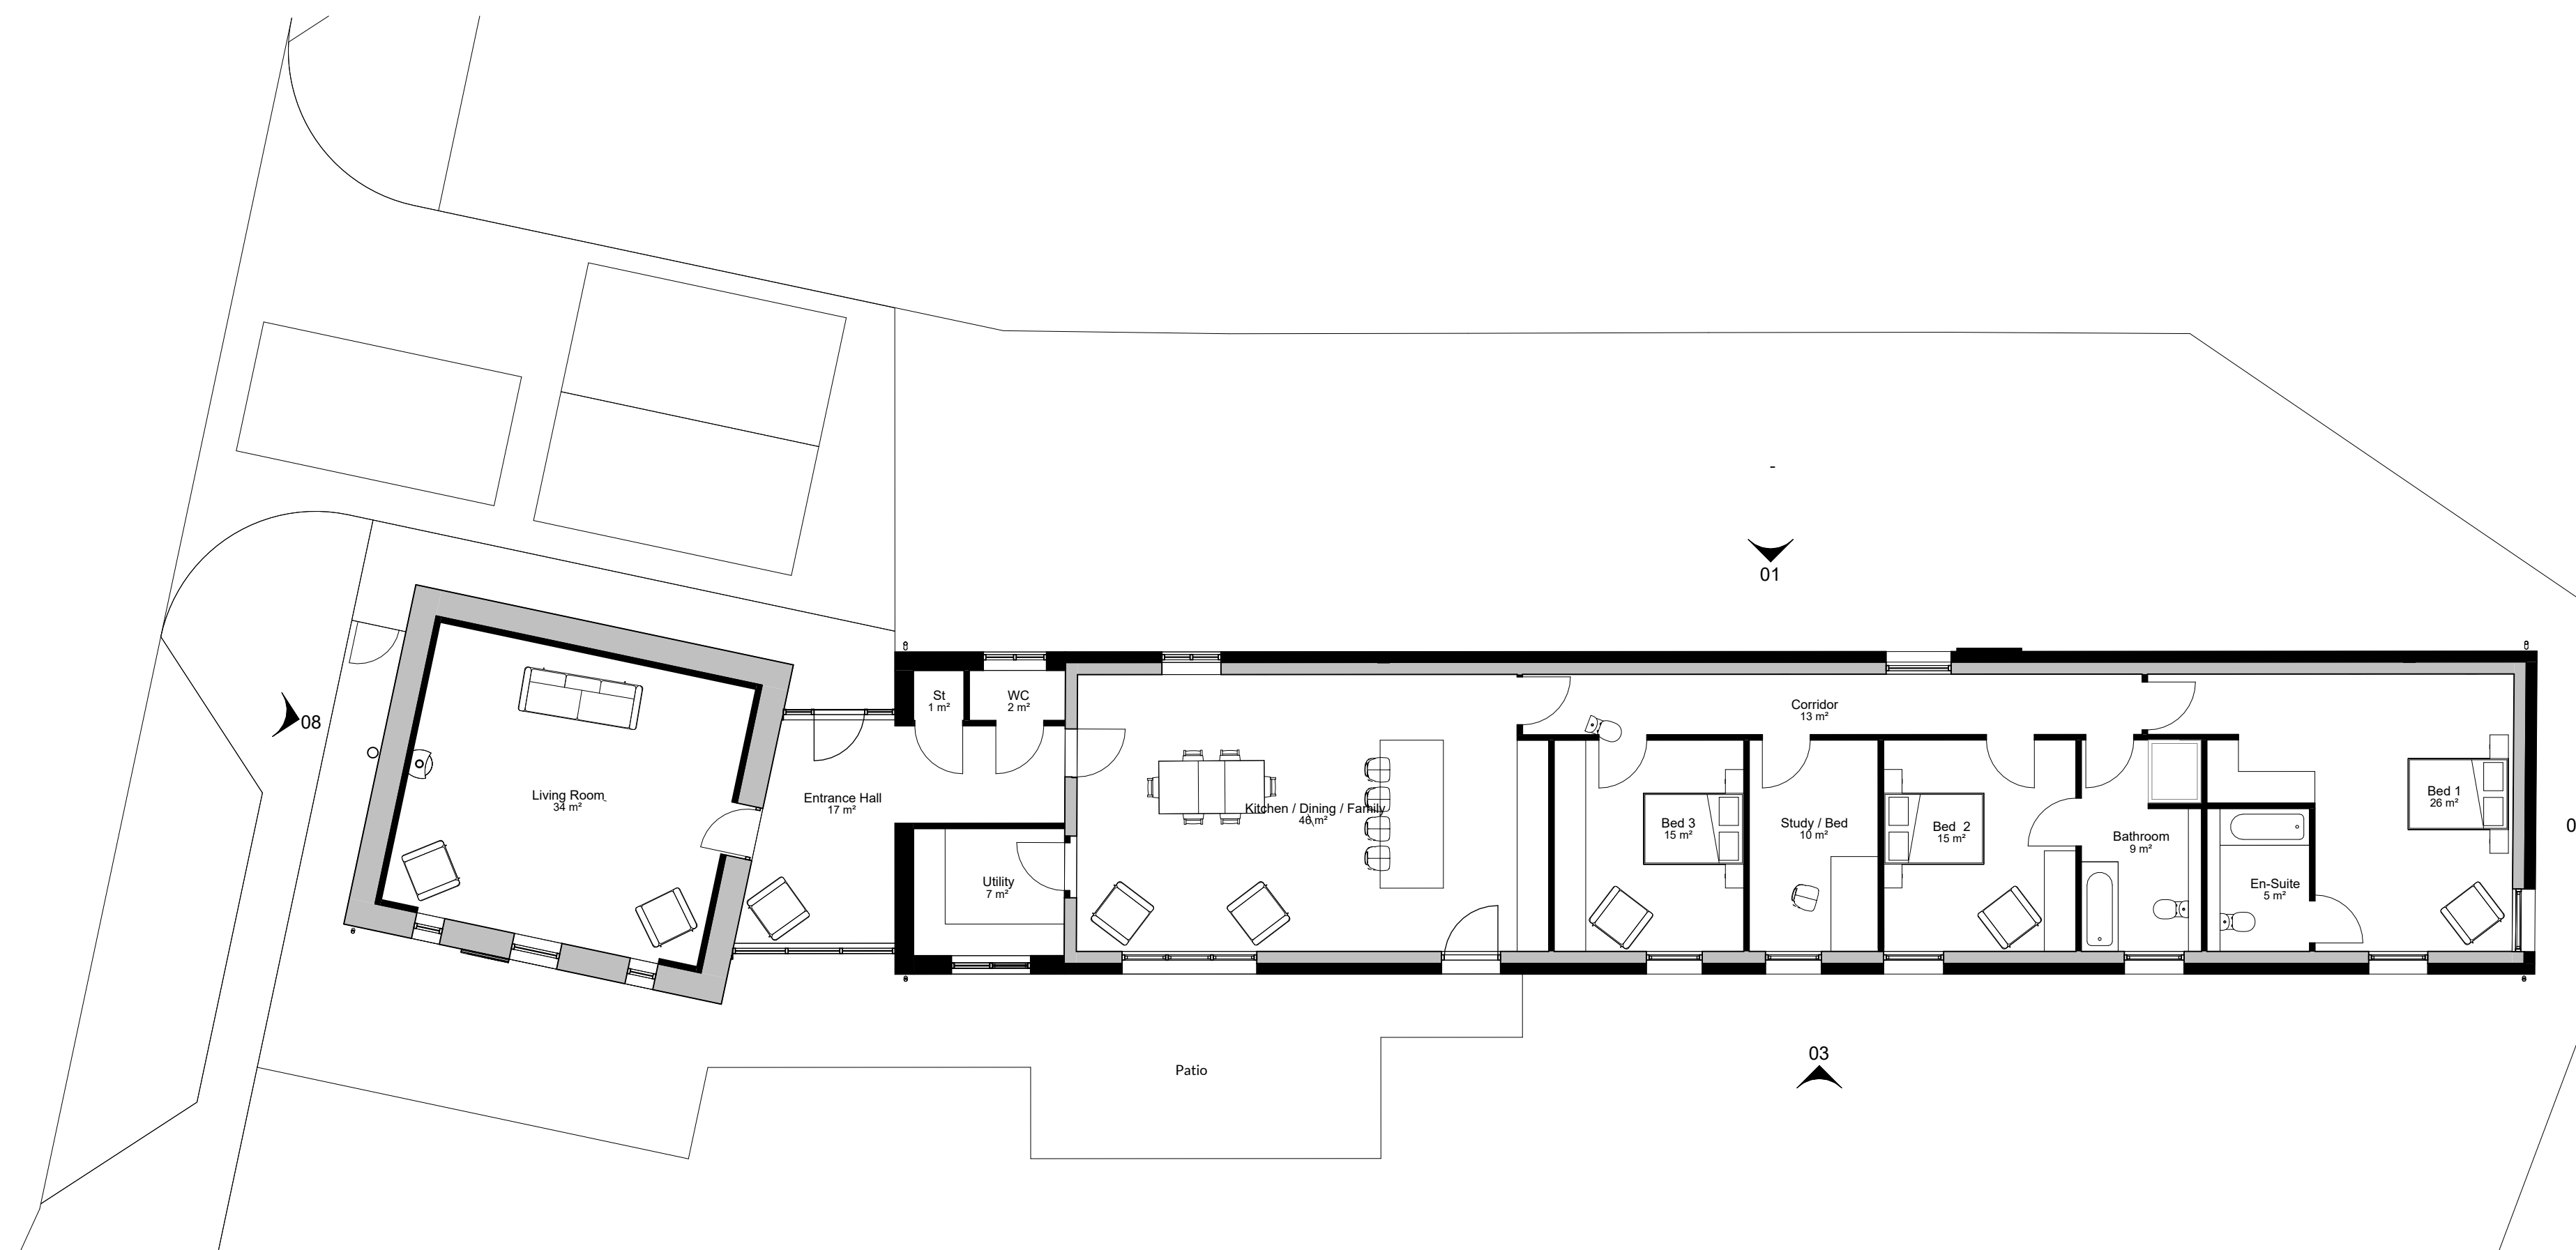

**Ground Floor Plan**  
1:100


NOTES:  
NICHOLSON NAIRN ARCHITECTS OWN THE COPYRIGHT OF THIS DESIGN AND DRAWING WHICH MUST NOT BE REPRODUCED IN WHOLE OR PART WITHOUT THE WRITTEN PERMISSION OF NICHOLSON NAIRN ARCHITECTS

DISCREPANCIES, AMBIGUITIES AND/OR OMISSIONS BETWEEN THIS DRAWING AND INFORMATION PROVIDED ELSEWHERE MUST BE REPORTED TO THE ARCHITECT BEFORE PROCEEDING

DO NOT SCALE - ALL DIMENSIONS TO BE VERIFIED ON SITE

REV	DESCRIPTION
P01	Initial Issue
P02	Garage Door Reinstated

BY	CHECK	DATE
EB	PR	18/07/2023
PR	IMu	11/04/2024

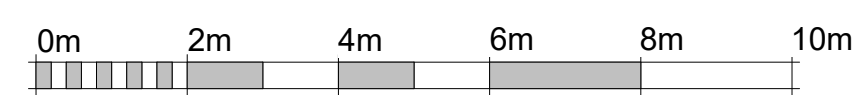

VISUAL SCALE 1:100 @ A1



FOR BUILDING LOCATION, REFER TO PROPOSED SITE PLAN DRAWING REFERENCE XX-XX-SI-0120

Notes:  
Ground Floor GIA = 208m<sup>2</sup>  
Total GIA = 208m<sup>2</sup>

STATUS:	PRELIMINARY	
PROJECT:	Brocksbushes Farm, Corbridge, Northumberland, NE43 7UB	
DESCRIPTION:	07_Pr_Plans	
AUTHOR:	SCALE - A1:	DATE:
PR	1:100	July 2023
PROJECT NO.	DRAWING NO.	REV.
31020	07-XX-GA-1100	P02

	NORTH EAST STUDIO Gateshead, NE11 0RU 0191 429 3090
	YORKSHIRE STUDIO Otley, LS21 3JP 0194 367 0003
	admin@nicholsonnairn.co.uk
	www.nicholsonnairn.com



NICHOLSON NAIRN  
ARCHITECTS

©