




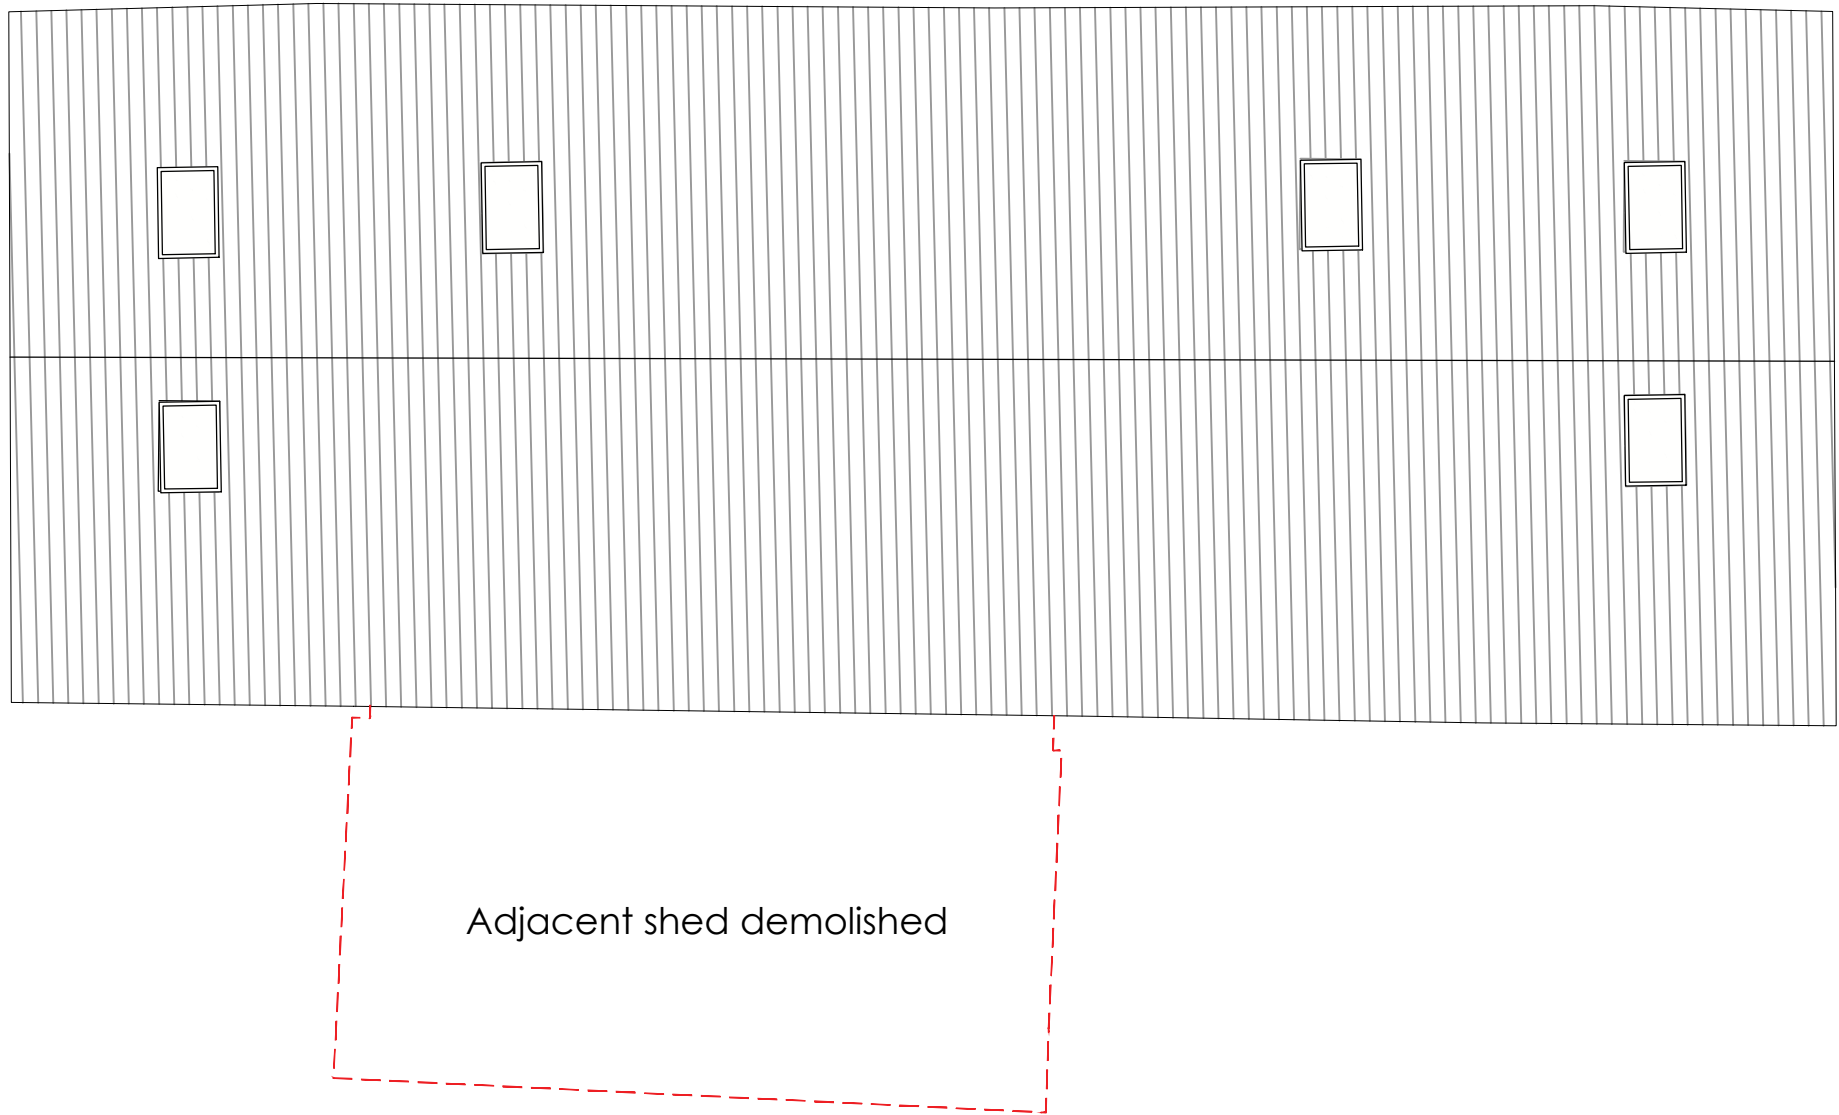


Existing Roof Plan (Scale 1:100 @A1&1:200 @A3)

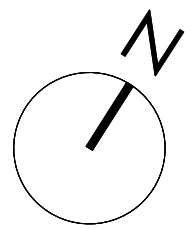


Existing Ground Floor Plan (Scale 1:100 @A1 & 1:200 @A3)

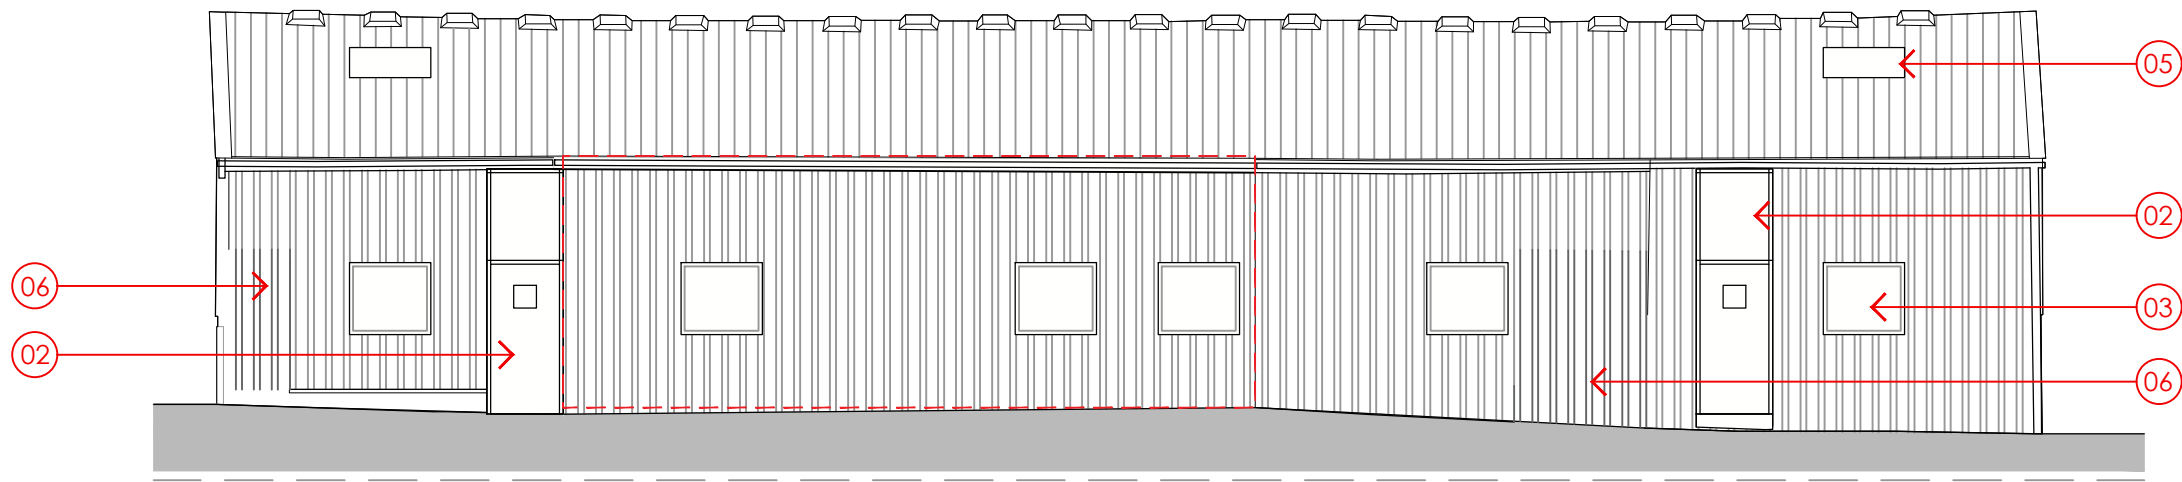


01. Proposed Side Elevation (Scale 1:100 @A1& 1:200 @A3)

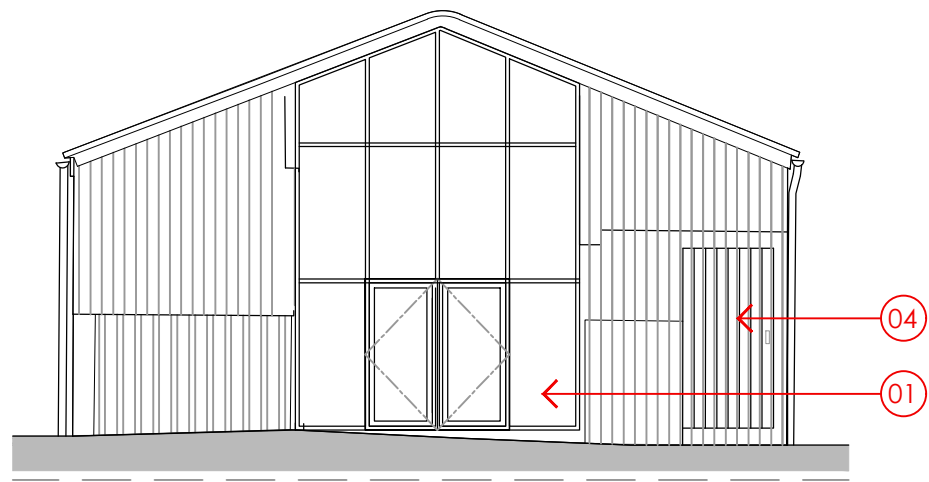

02. Proposed Rear Elevation (Scale 1:100 @A1& 1:200 @A3)

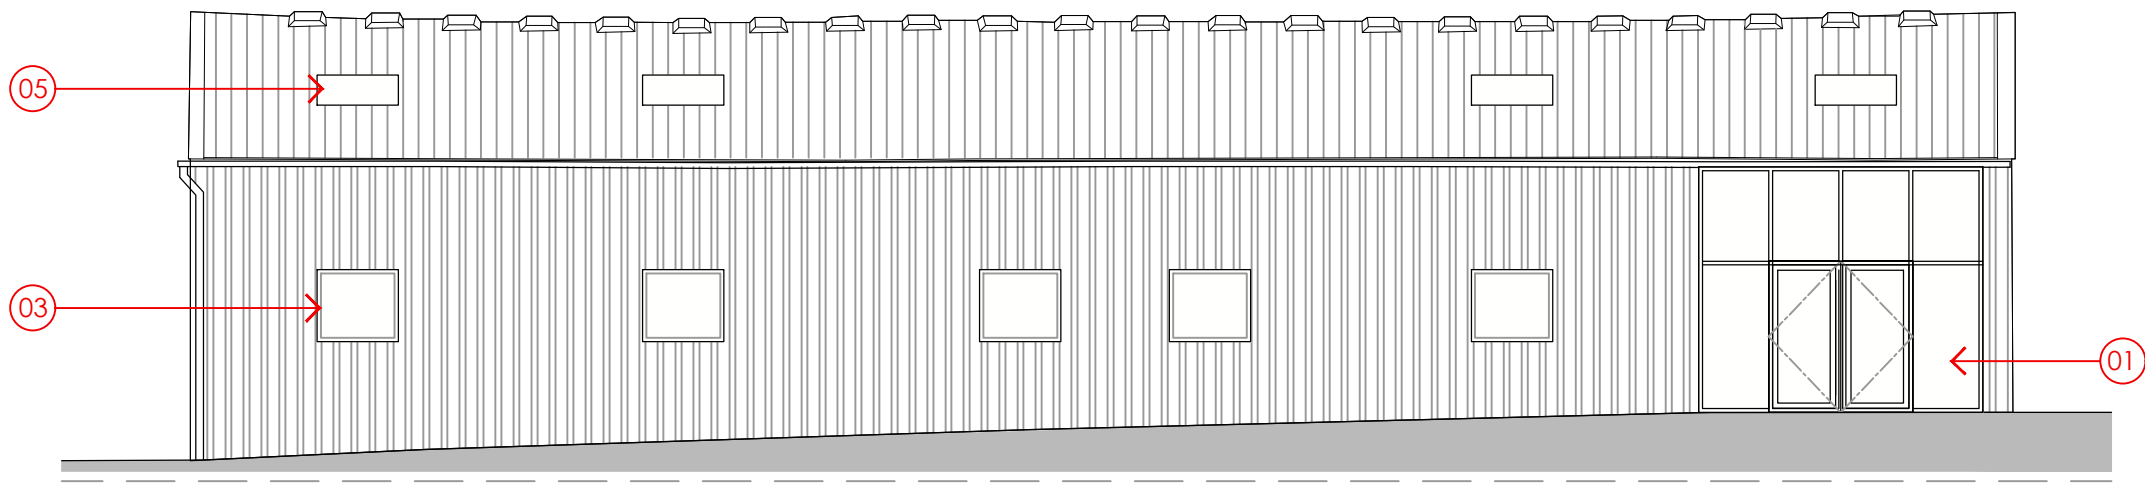

03. Proposed Side Elevation (Scale 1:100 @A1& 1:200 @A3)

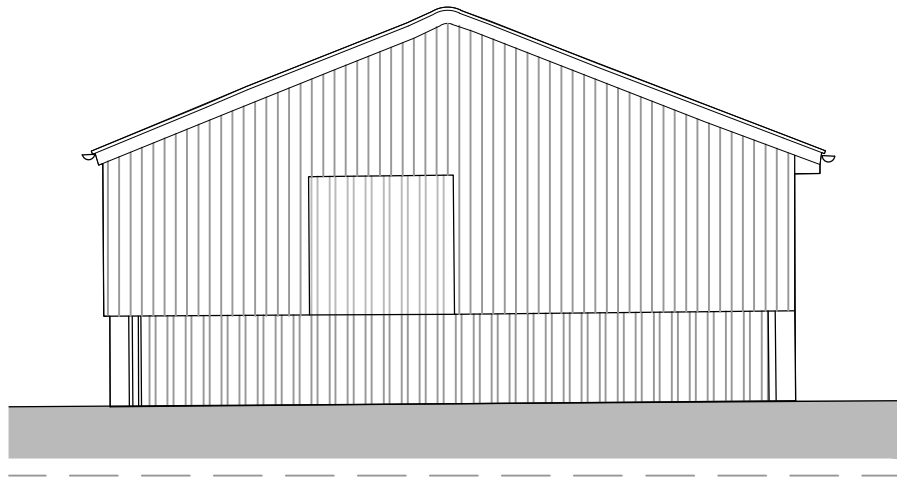

04. Proposed Front Elevation (Scale 1:100 @A1& 1:200 @A3)

Note:
Contractor to check all dimensions on site.
Only figured dimensions to be worked to. Any discrepancies, errors or omissions are to be reported to the designer immediately.

Prior to any installation, the Manufacturer and/or Contractor shall ensure this drawing is the latest construction issue.

This drawing is the property of Millar Design + Management Ltd. Copyright is reserved by them and the drawing should not be copied without the express agreement of Millar Design + Management

Building 01A :

Gross Internal Area - 99m²
Building Footprint - 111m²

Building 01B :

Gross Internal Area - 98m²
Building Footprint - 109m²

Material Legend:

- 01 New full-height timber frame windows with doubled glazing units.
- 02 New vertical timber boarded door with full height glazing above
- 03 New timber windows with double glazed units.
- 04 New vertical board timber infill.
- 05 New pre-finished timber rooflights with double glazed windows.
- 06 New metal profile cladding to be installed to match supporting finish

01	IdW	16/05/2025	Issued for Review
Rev	Dm	Date	Description

Drawing Originator

MILLAR
DESIGN + MANAGEMENT

No 7 Brunel Parkway Pride Park Derby DE24 8HR
t +44 (0)1332 290 412 www.millarmanagement.co.uk

Client

Mr David Moore Esq

Project Name	MDM Project No.
Barn Conversions	4223
Glebe Farm	Discipline
North Yorkshire	A

Drawing Title

Building 01 - Proposed Floor Plans & Elevations

Drawn By	Checked By	Approved By	Date	Scale
CH	IdW	RE	14/05/2025	1:100 @A1

Drawing No.	Status	Rev.	Security
4223-MDM-A-XX-DR-00106	PLANNING	01	N/A