


Proposed First Floor Plan (Scale 1:100 @A1&1:200 @A3)



Proposed Roof Plan (Scale 1:100 @A1& 1:200 @A3)

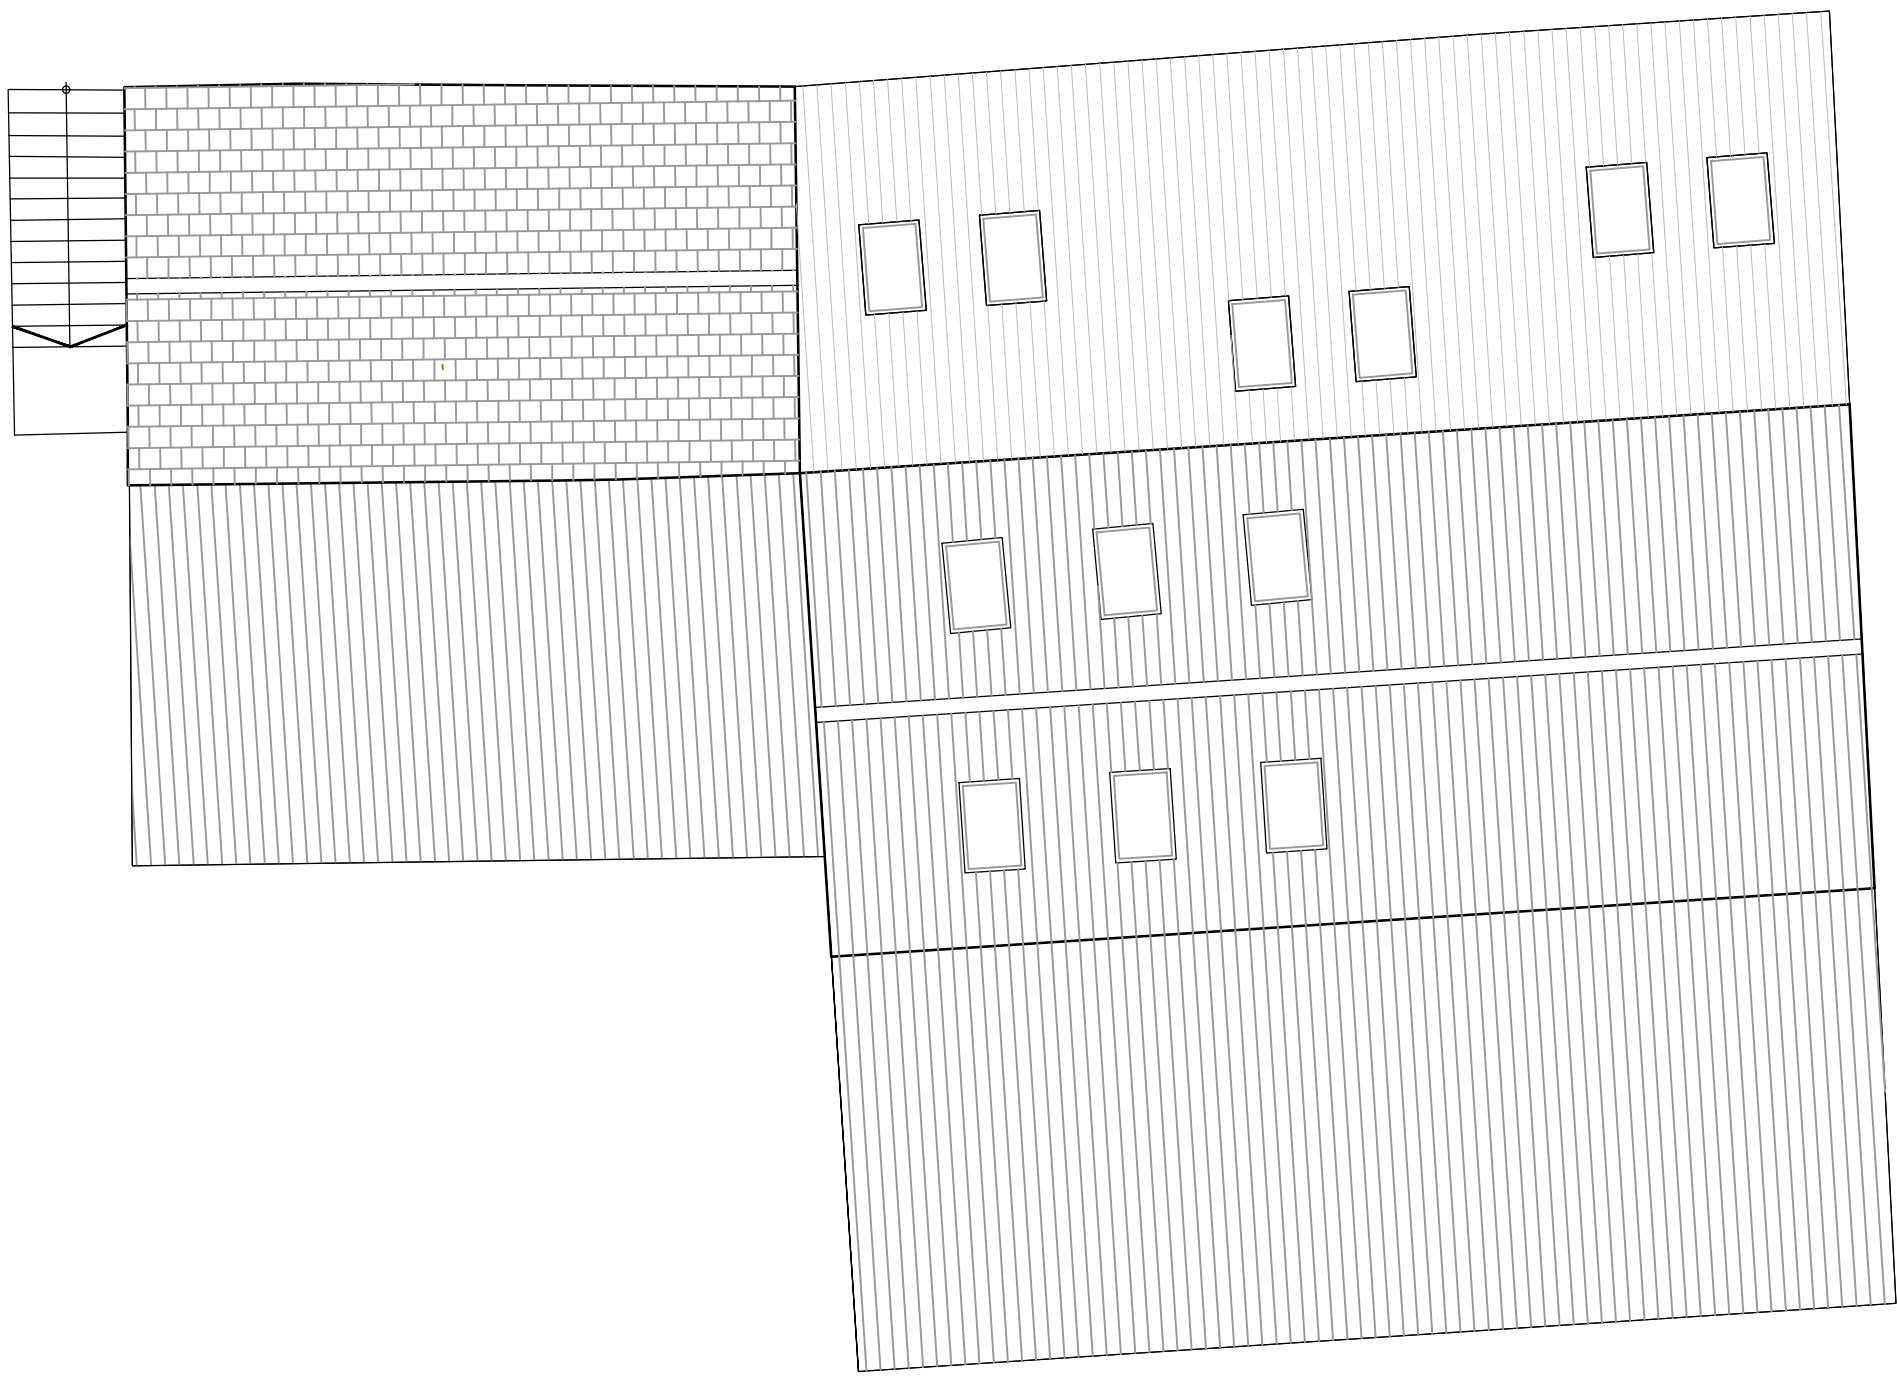

Proposed Ground Floor Plan (Scale 1:100 @A1 & 1:200 @A3)

Note:
Contractor to check all dimensions on site.
Only figured dimensions to be worked to.Any discrepancies, errors or omissions are to be reported to the designer immediately.

Prior to any installation, the Manufacturer and/or Contractor shall ensure this drawing is the latest construction issue.

This drawing is the property of Millar Design + Management Ltd. Copyright is reserved by them and the drawing should not be copied without the express agreement of Millar Design + Management

Building 03 :

Gross Internal Area -
Ground Floor - 300m2
First Floor - 39m2
Total Area - 339m2
Building Footprint - 327m2

01	IdW	16/05/2025	Issued for Review
Rev	Drm	Date	Description

Drawing Originator

MILLAR

DESIGN + MANAGEMENT

No 7 Brunel Parkway
t +44 (0)1332 290 412

Pride Park
Derby DE24 8HR
www.millarmanagement.co.uk

Mr David Moore Esq

Project Name	MDM Project No.
Barn Conversions	4223
Glebe Farm	Discipline
North Yorkshire	A

Drawing Title

Building 03 - Proposed Roof & Floor Plans

Drawn By	Checked By	Approved By	Date	Scale
IdW	CH	RE	14/05/2025	1:100 @A1

Drawing No.

4223-MDM-A-XX-DR-00207

Status	Rev.	Security
PLANNING	01	N/A