


Notes.

All Plans remain the property of Christopher Hodges Planning & Design until paid for in full.

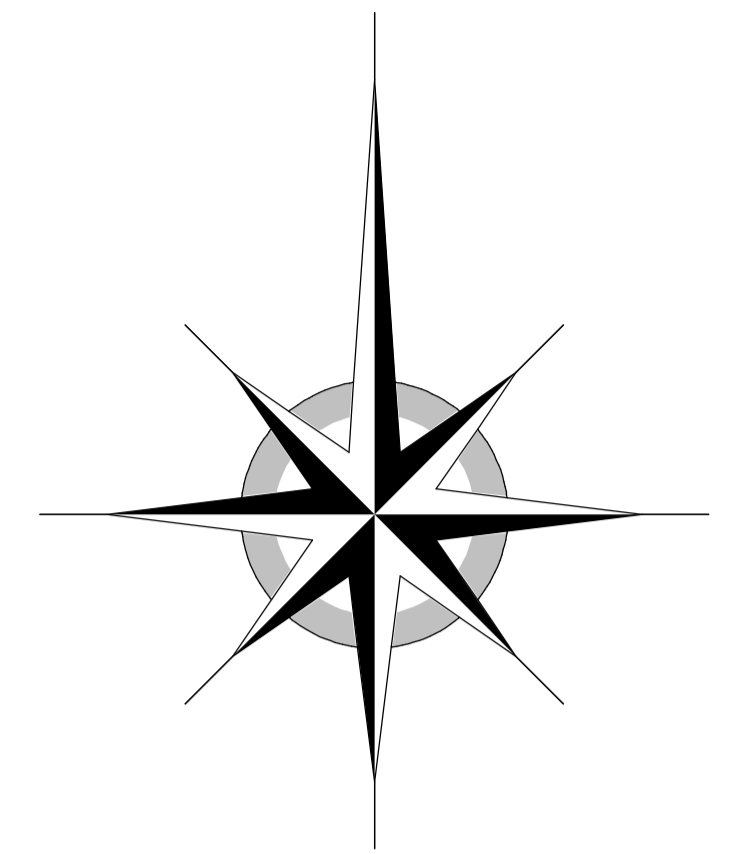

THIS DRAWING IS COPYRIGHT

DO NOT SCALE FROM THIS DRAWING

No.	Revision	Date

Project Proposed Barn Conversion Scheme
Location Cross Lanes Farm, Cross Lanes, Garrison, Leyburn, North Yorkshire
Client Mr. C Wyll

Drawing As Proposed Barn Details

date August 2019	drawing no. 2
scale 1:100 approx.	project no. 1
drawn CH	revision
checked	

Christopher Hodges
 Planning and Design.

Tel: 01748 830973 Mob: 07738 382723.
 chplanning@btinternet.com.
 Unit 6 Borough Court,
 Gallowfields Trading Estate,
 Richmond, North Yorkshire,
 DL10 4SX